


Jul 19, 2010 - 10:16AM

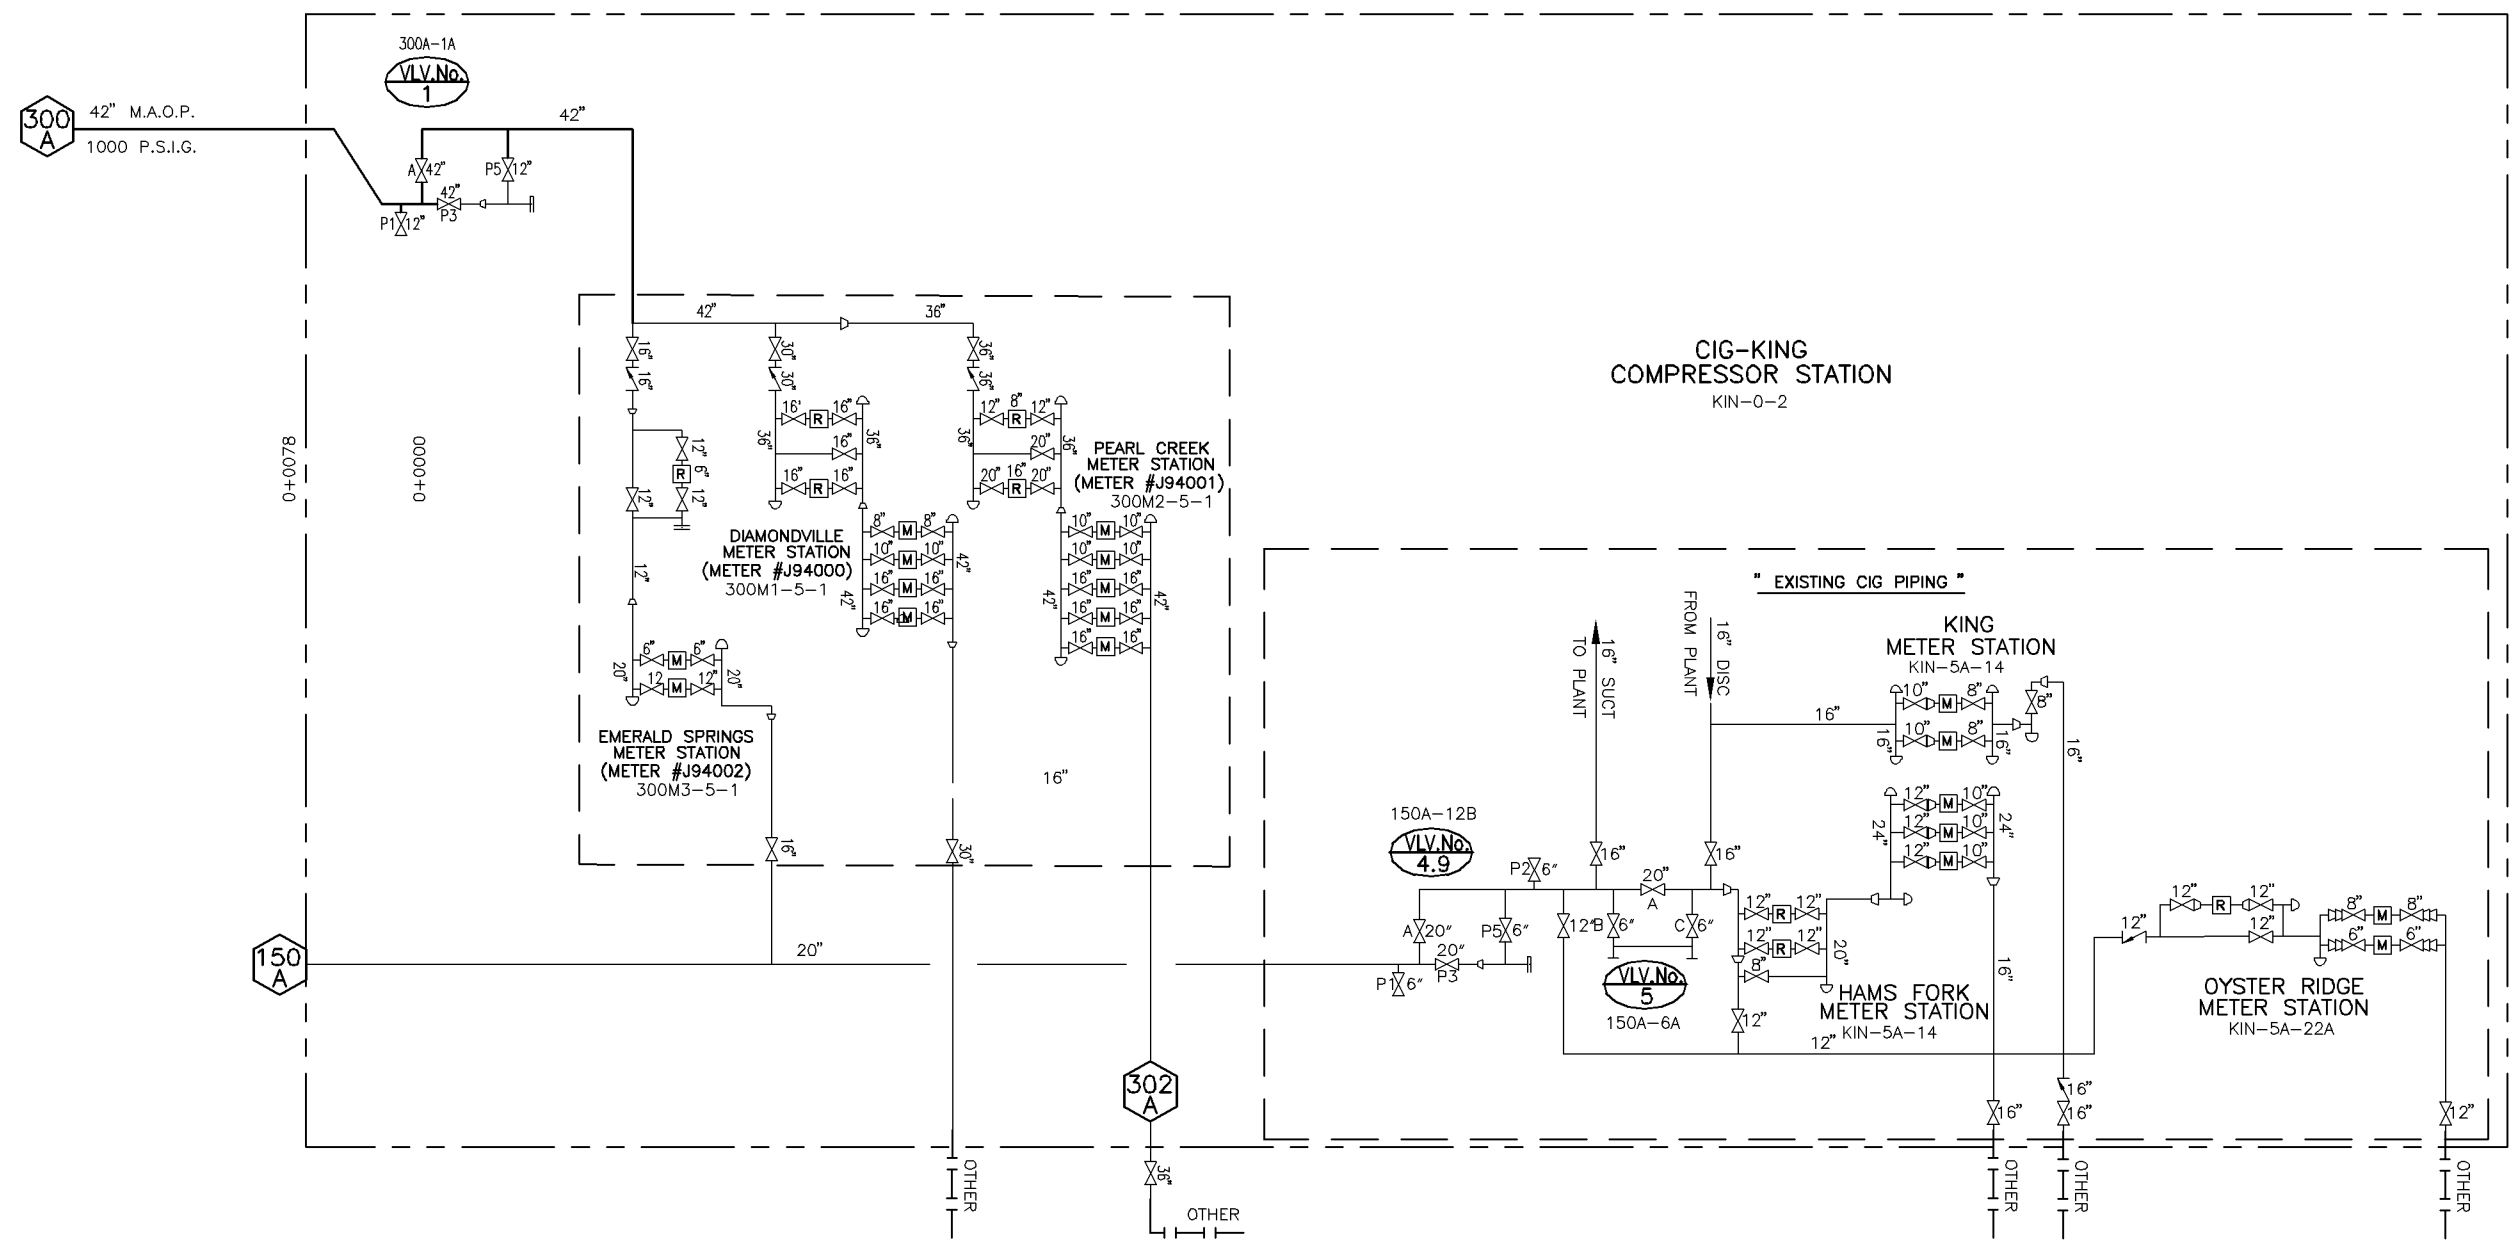


NOTES:

NO.	DATE	BY	DESCRIPTION	PROJ. ID	APPR.
0	6/18/10	DLB	ISSUED FOR CONSTRUCTION	122659	RJG
REVISIONS					

Division:	ROCKY MOUNTAIN	Op. Area.:	ELKO
State:	WYOMING	Co./Par.:	"LINCOLN"
Dft:	DLB	Date:	03/05/10
Scale:	NTS		
Chk:	ATB	Date:	03/08/10
Appr:	RJG	Date:	03/09/10
Filename:	000J-0300-0-0001.dwg		

PIPELINE SCHEMATIC
LINE 300A
RUBY PIPELINE
KING COMPRESSOR STATION



RUBY PIPELINE LLC

J-300-1

Rev.	0
------	---

IMPLEMENTATION PLAN 7/19/2010