
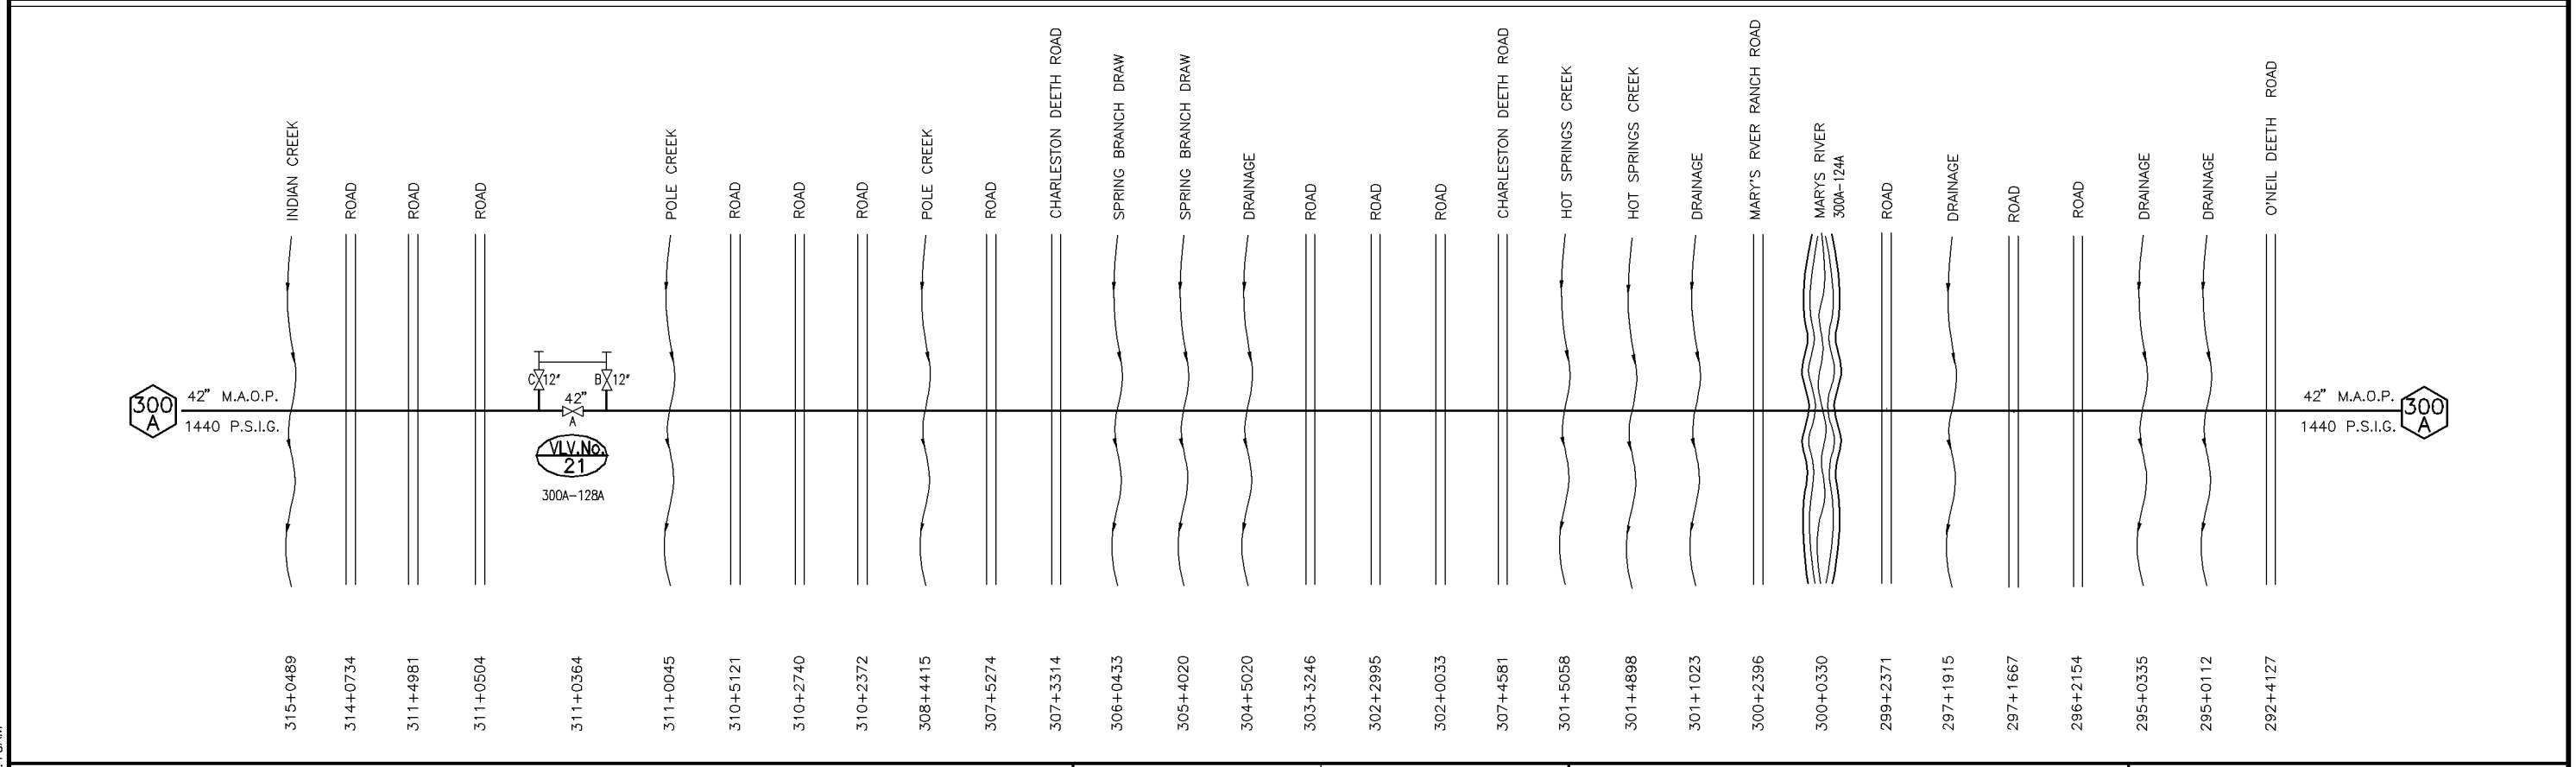


Jul 19, 2010 - 10:16AM

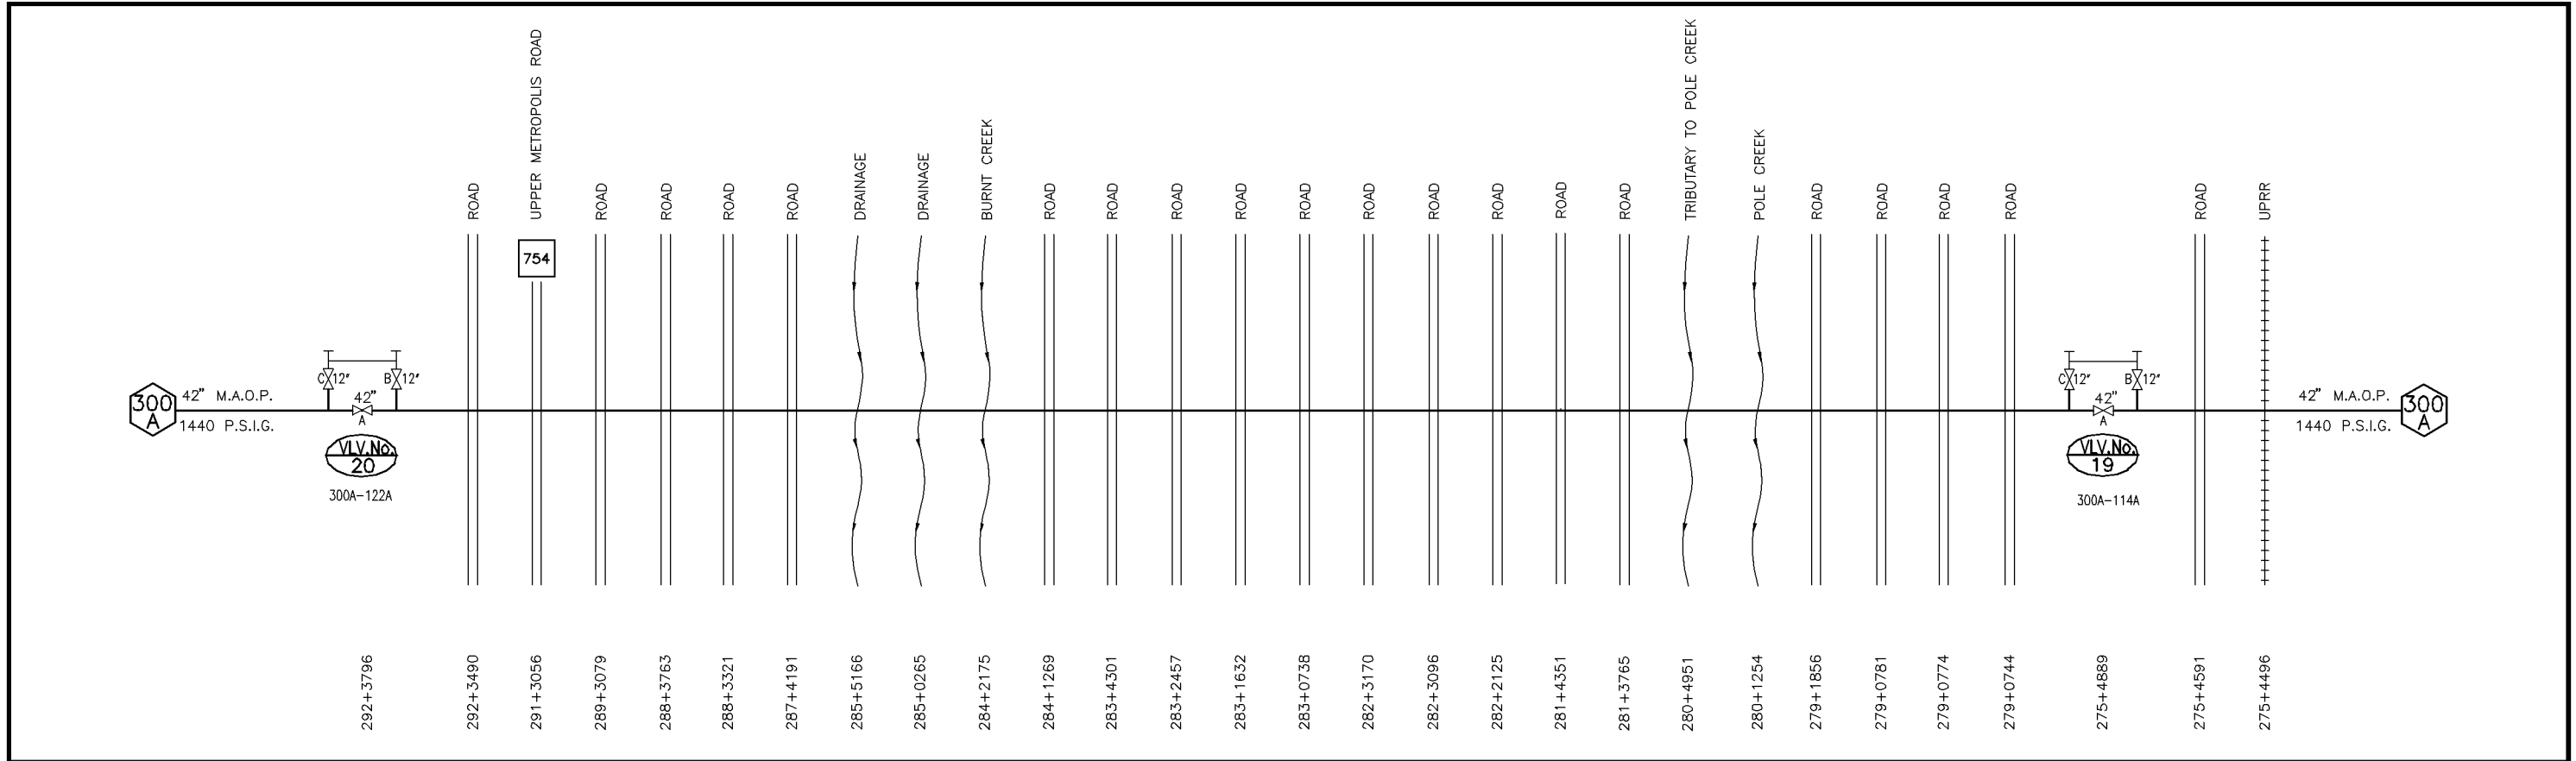


NOTES:

0	6/18/10	DLB	ISSUED FOR CONSTRUCTION	122659	RJG
NO.	DATE	BY	DESCRIPTION	PROJ. ID	APPR.
REVISIONS					

Division:	ROCKY MOUNTAIN	Op. Area.:	ELKO
State:	OREGON	Co./Par.:	"LAKE"
Dft:	DLB	Date:	03/05/10
Chk:	ATB	Date:	03/08/10
Appr:	RJG	Date:	03/09/10
Scale:		NTS	
Filename:		000J-0300-0-0001.dwg	

PIPELINE SCHEMATIC
LINE 300A
RUBY PIPELINE



RUBY PIPELINE LLC

J-300-11

Rev.	0
------	---