
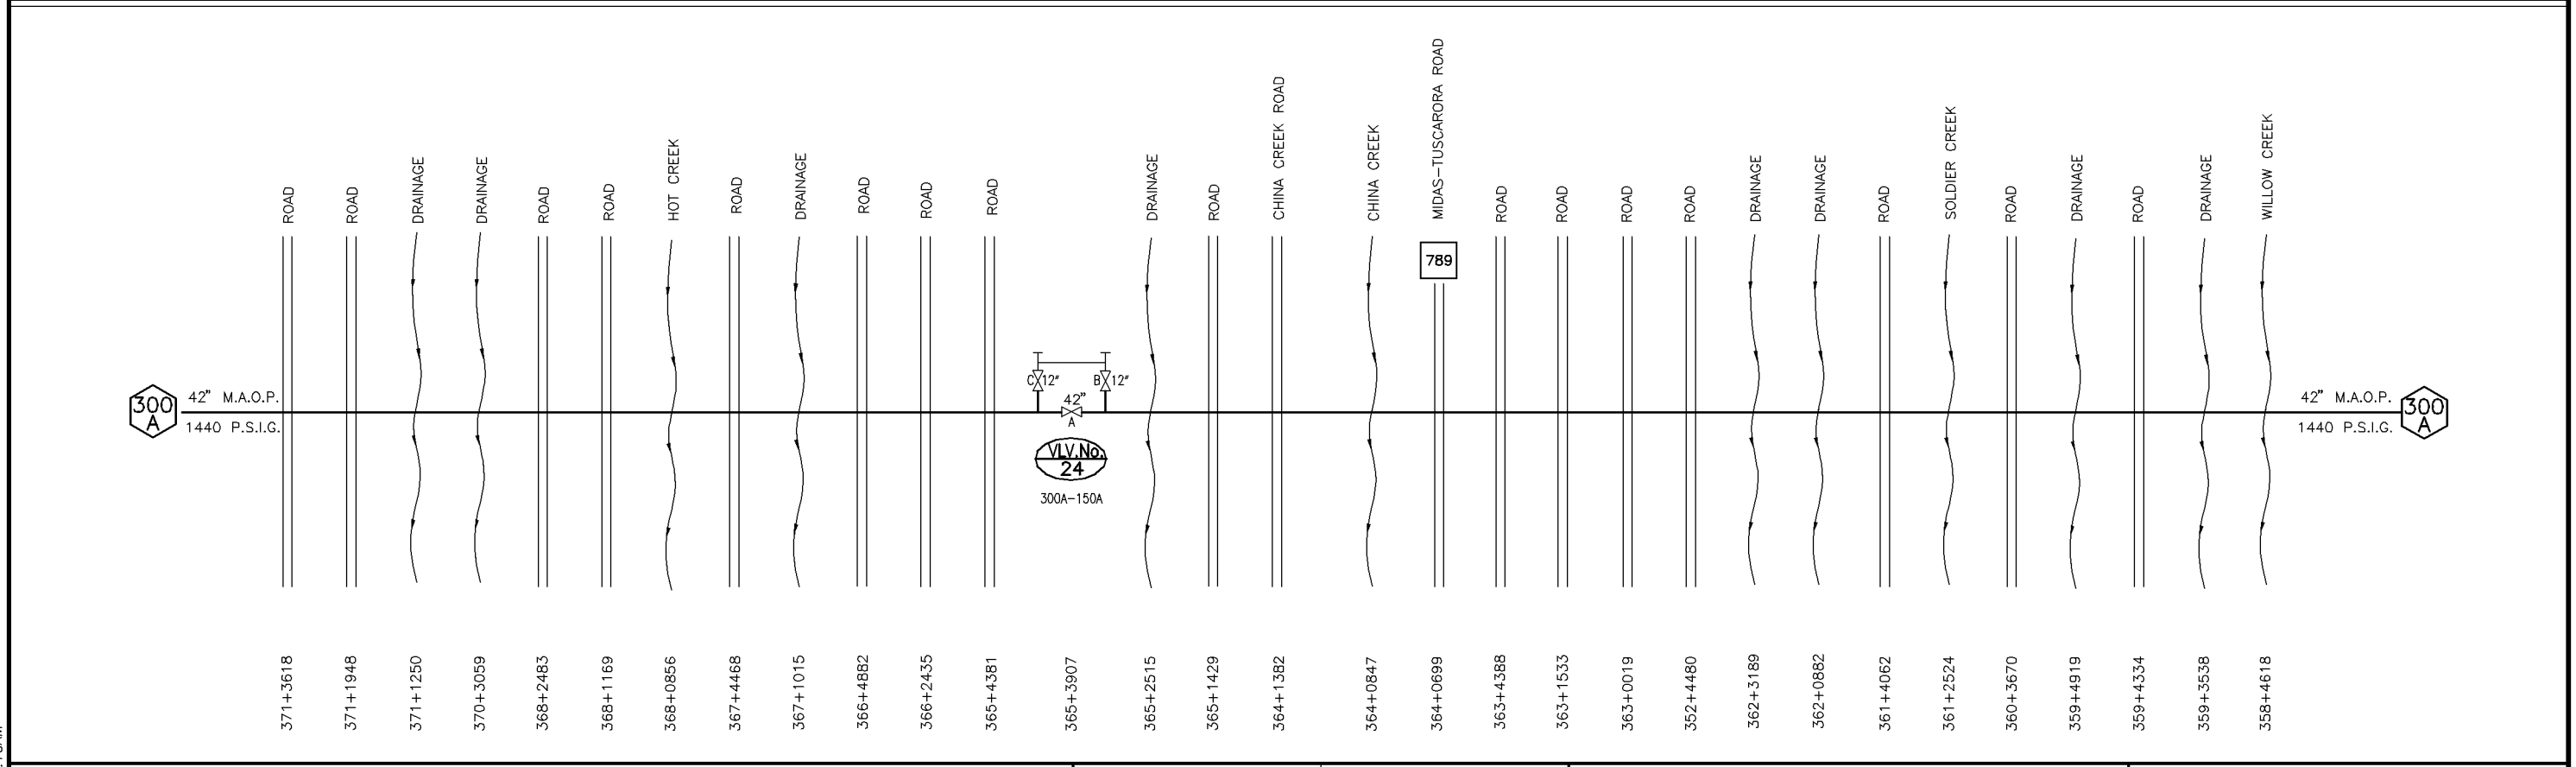


Jul 19, 2010 - 10:16AM

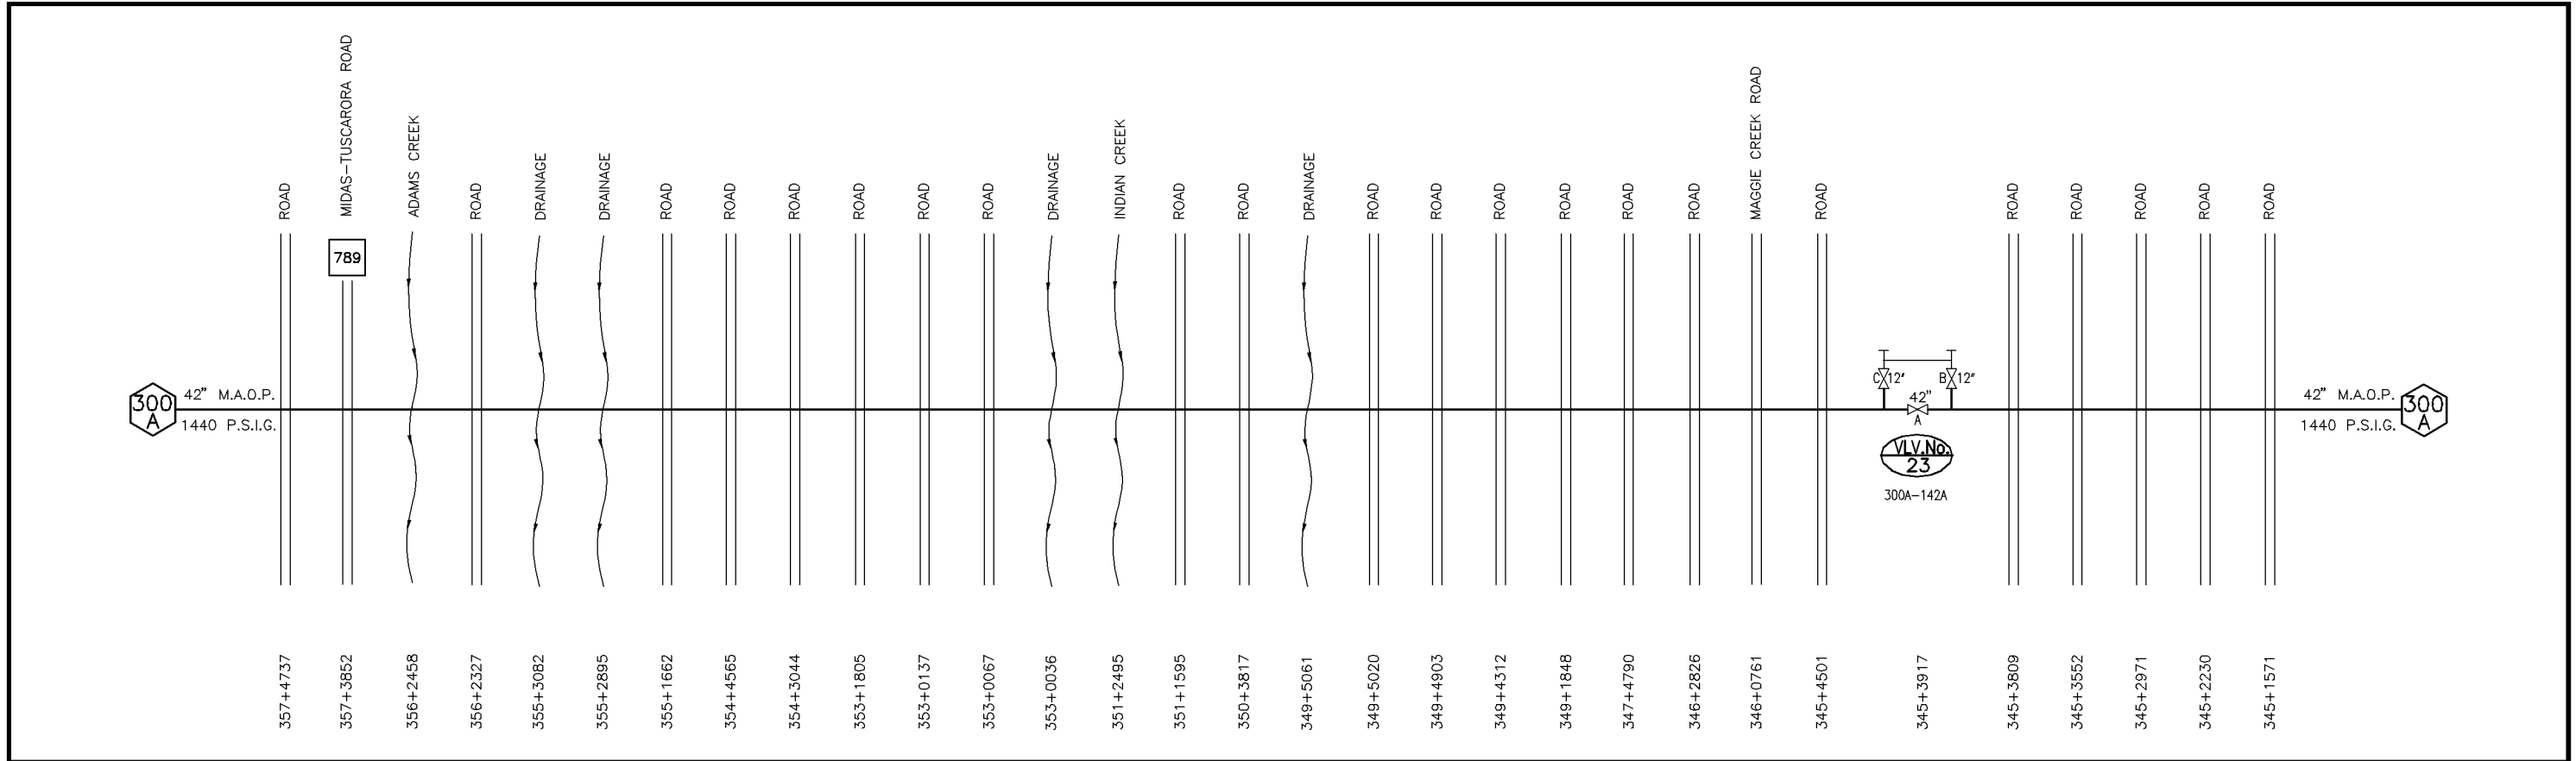

NOTES:				Division: ROCKY MOUNTAIN		Op. Area.: ELKO		PIPELINE SCHEMATIC LINE 300A RUBY PIPELINE			
				State: OREGON		Co./Par.: "LAKE"					
				Dft: DLB Date: 03/05/10		Scale: NTS					
				Appr: RJG Date: 03/09/10		Filename: 000J-0300-0-0001.dwg					
0	6/18/10	DLB	ISSUED FOR CONSTRUCTION	122659	RJG					Rev. 0	
NO.	DATE	BY	DESCRIPTION	PROJ. ID	APPR.					J-300-13	
REVISIONS											