
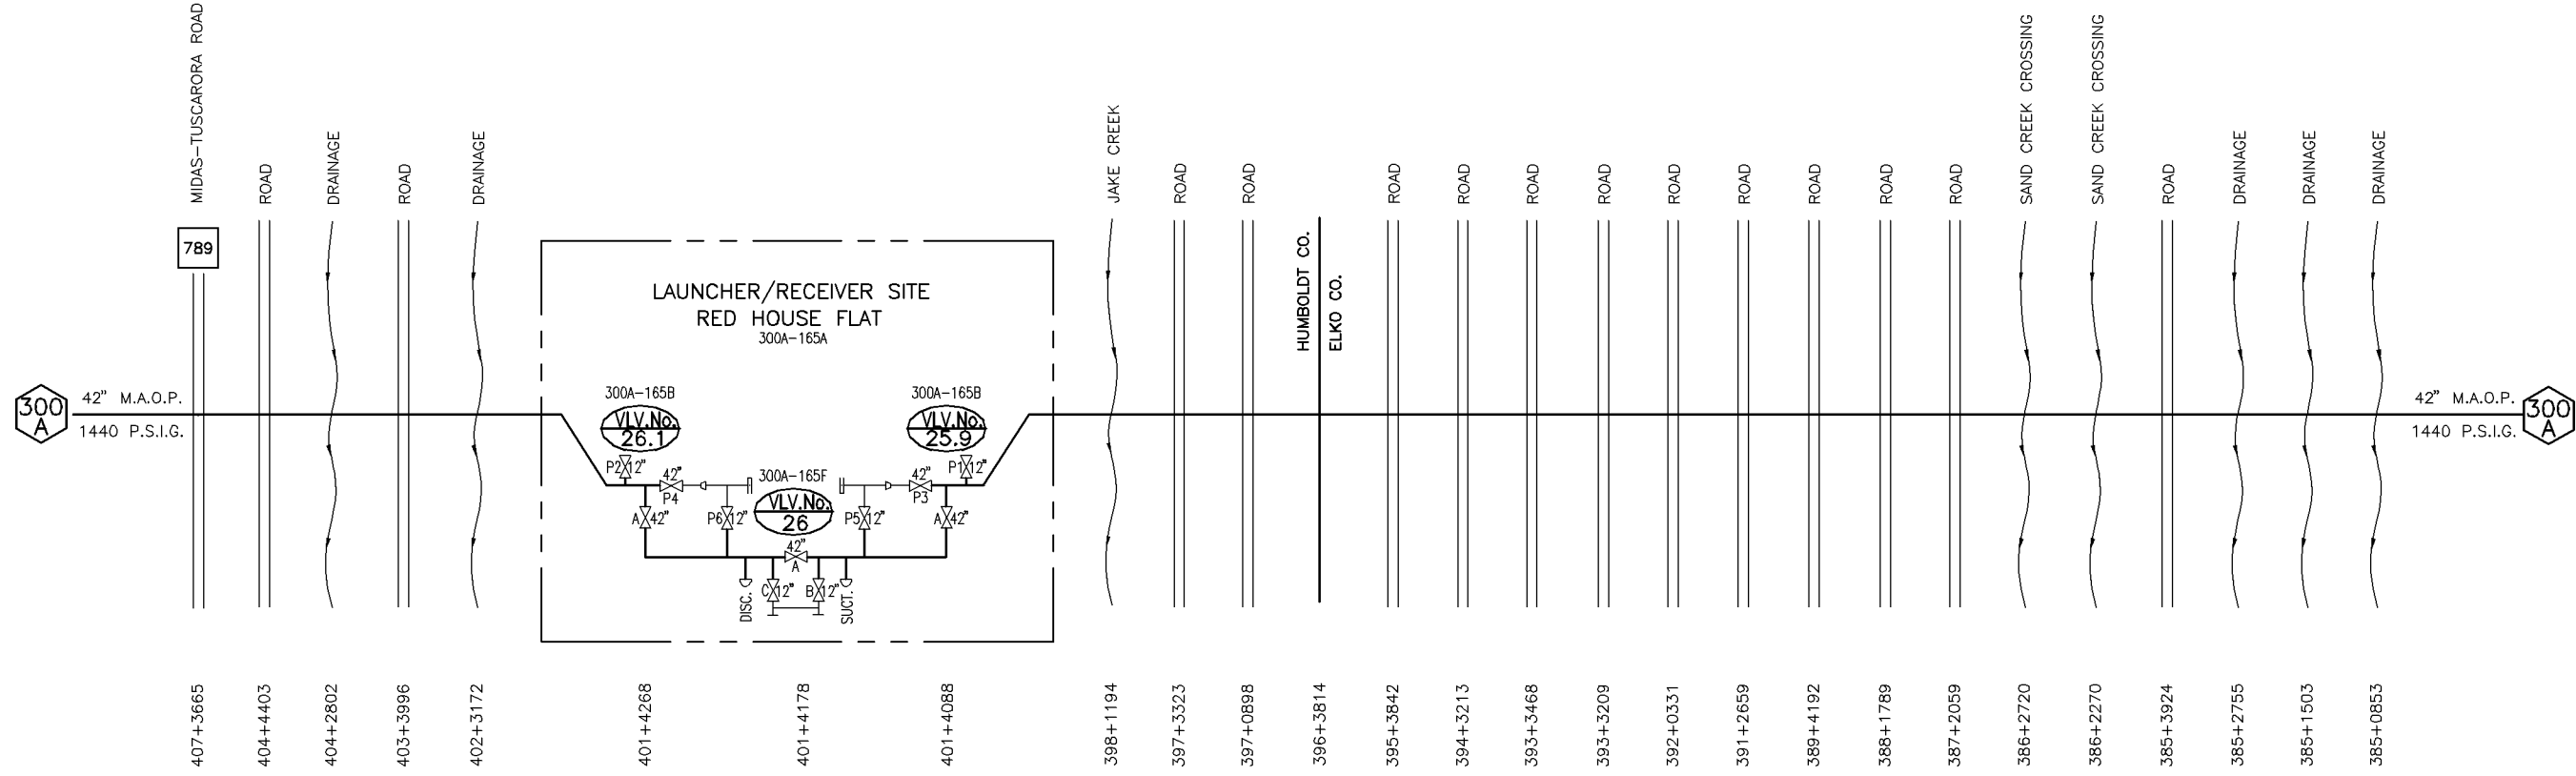


Jul 19, 2010 - 10:16AM

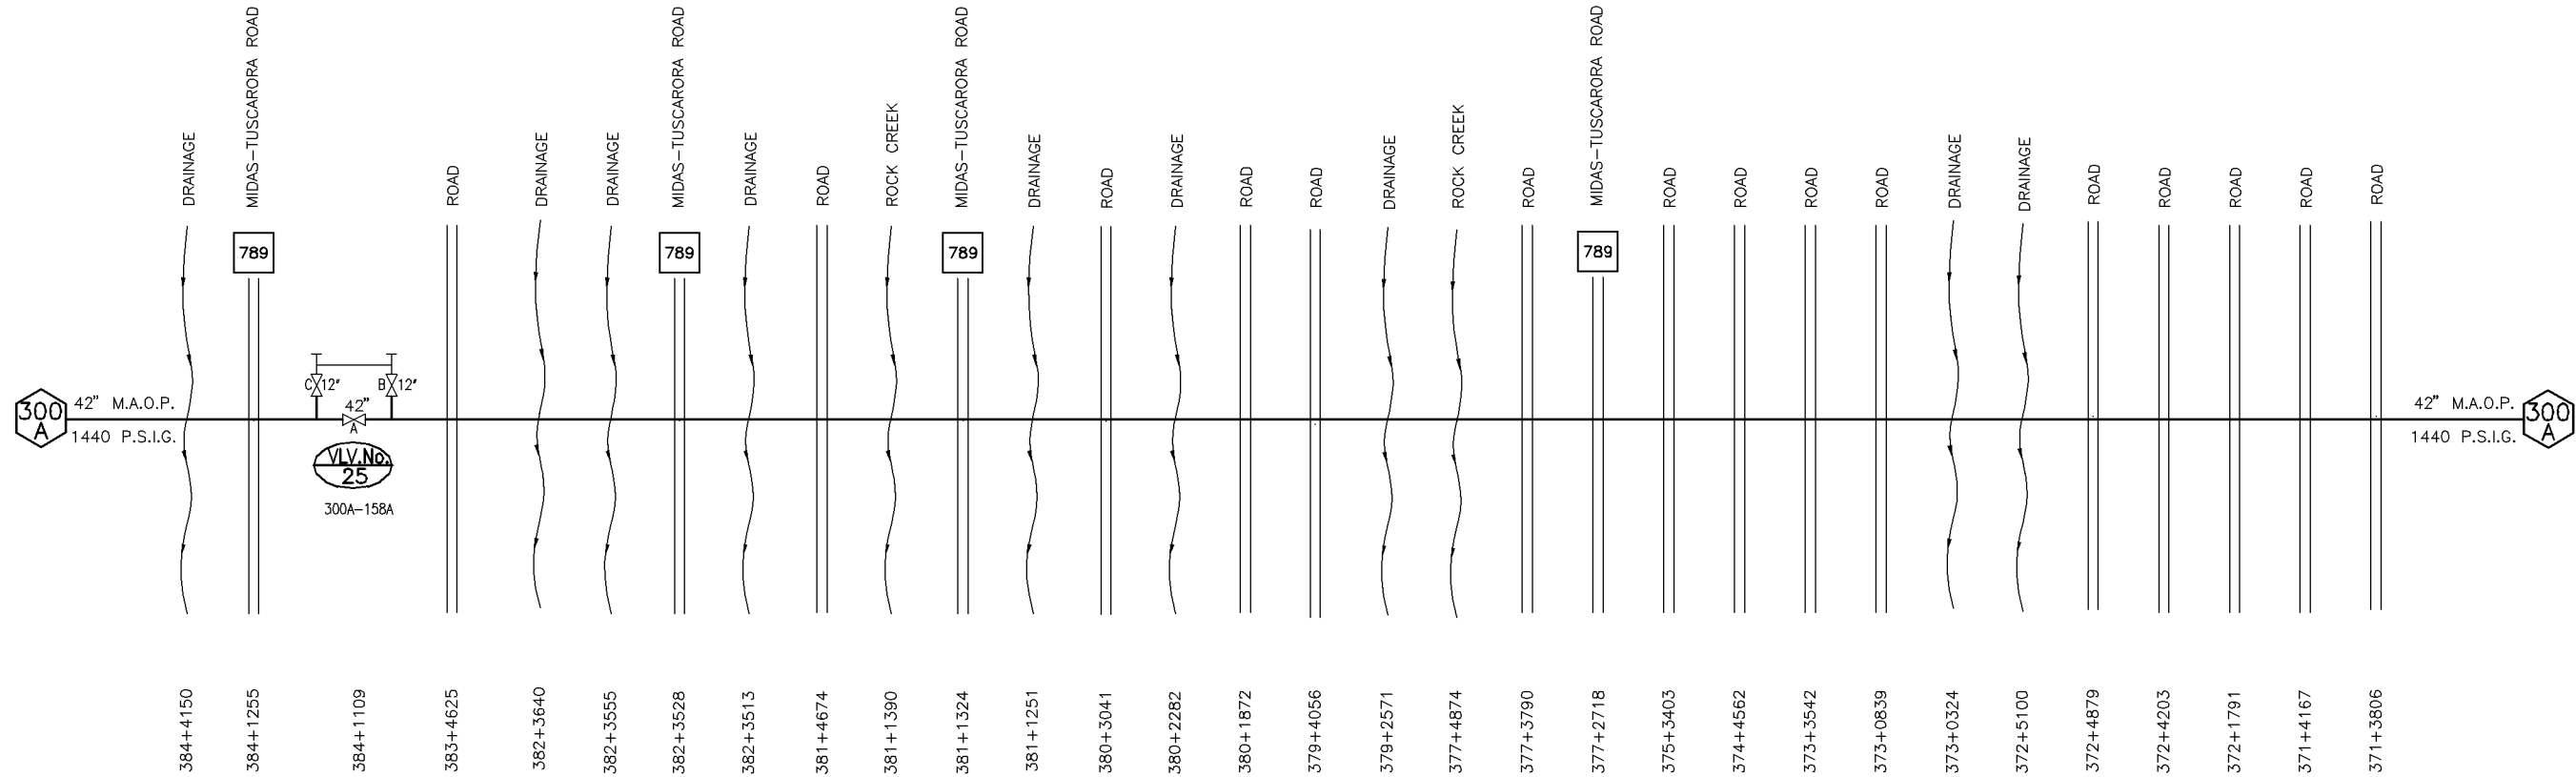

NOTES:

| NO. | DATE | BY | DESCRIPTION | PROJ. ID | APPR. |
|-----------|---------|-----|-------------------------|----------|-------|
| 0 | 6/18/10 | DLB | ISSUED FOR CONSTRUCTION | 122659 | RJG |
| REVISIONS | | | | | |

| | | | |
|-----------|----------------|----------------------|----------|
| Division: | ROCKY MOUNTAIN | Op. Area.: | ELKO |
| State: | OREGON | Co./Par.: | "LAKE" |
| Dft: | DLB | Date: | 03/05/10 |
| Chk: | ATB | Date: | 03/08/10 |
| Appr: | RJG | Date: | 03/09/10 |
| Scale: | | NTS | |
| Filename: | | 000J-0300-0-0001.dwg | |

PIPELINE SCHEMATIC
LINE 300A
RUBY PIPELINE



J-300-14

Rev. 0