
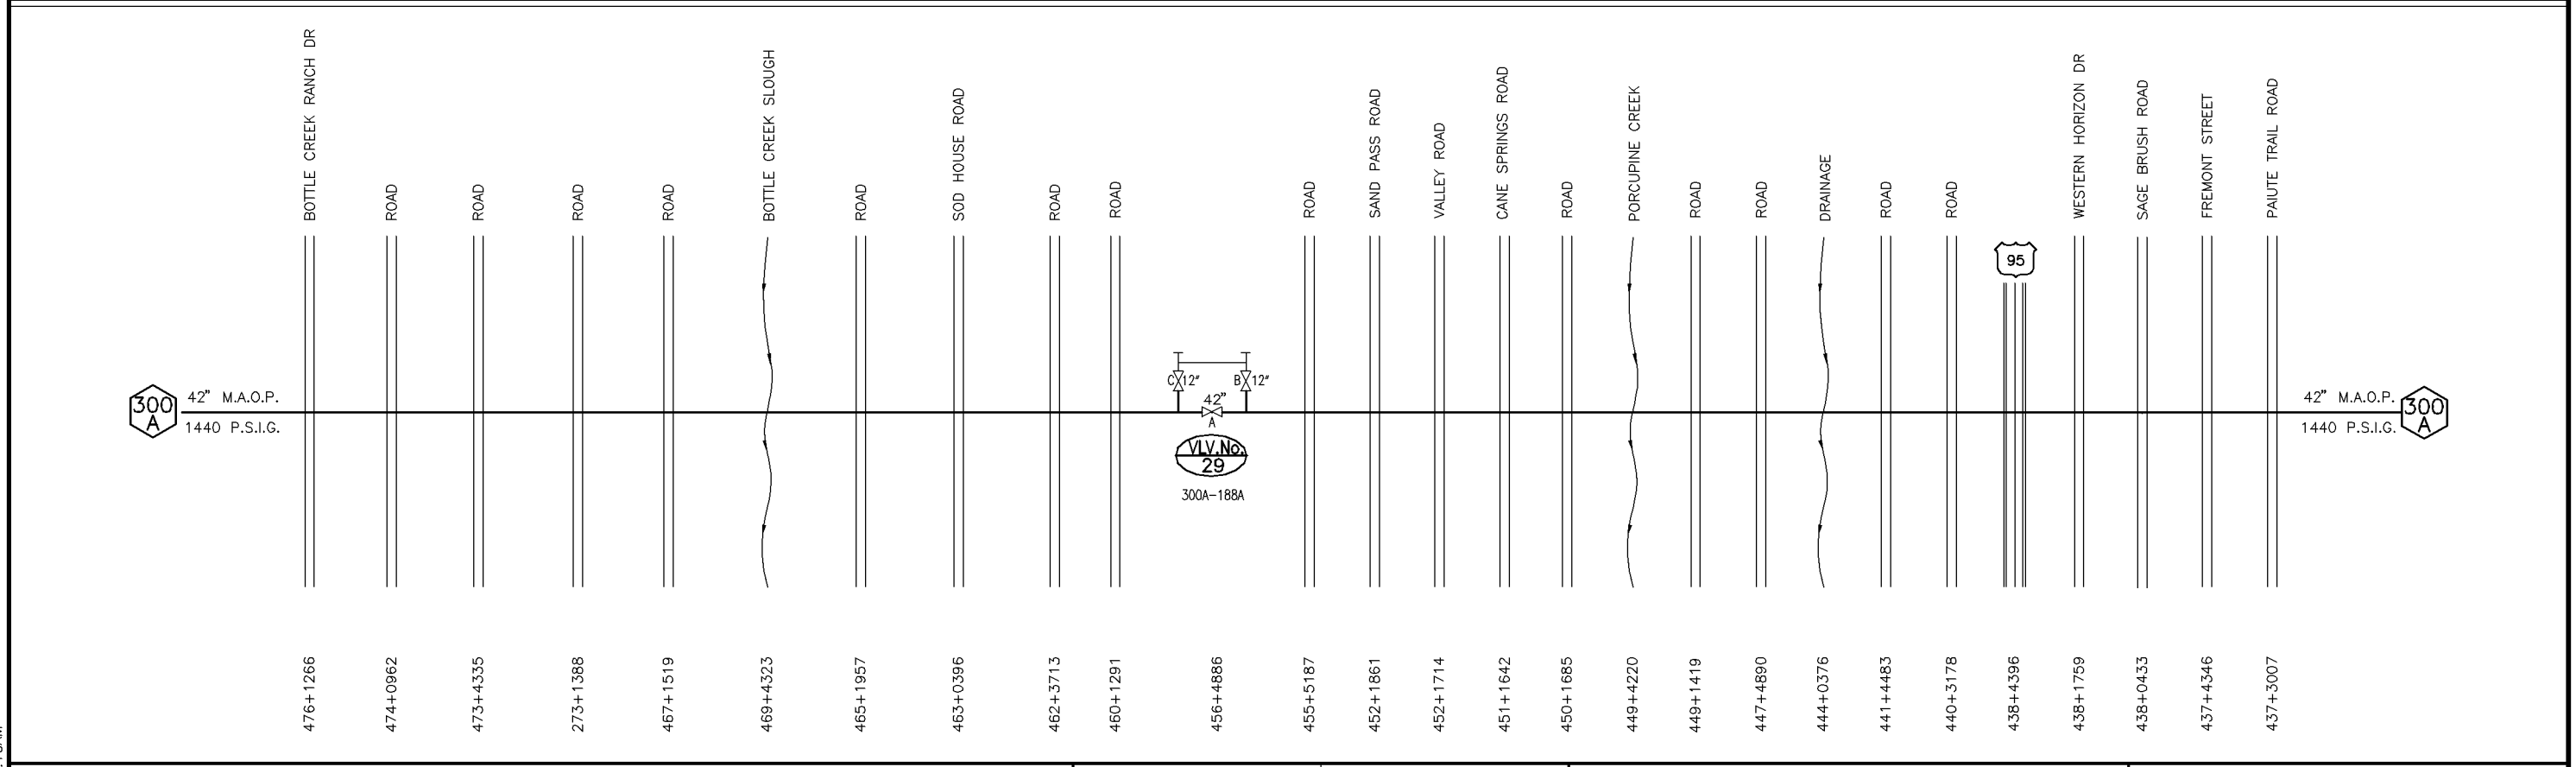


Jul 19, 2010 - 10:16AM

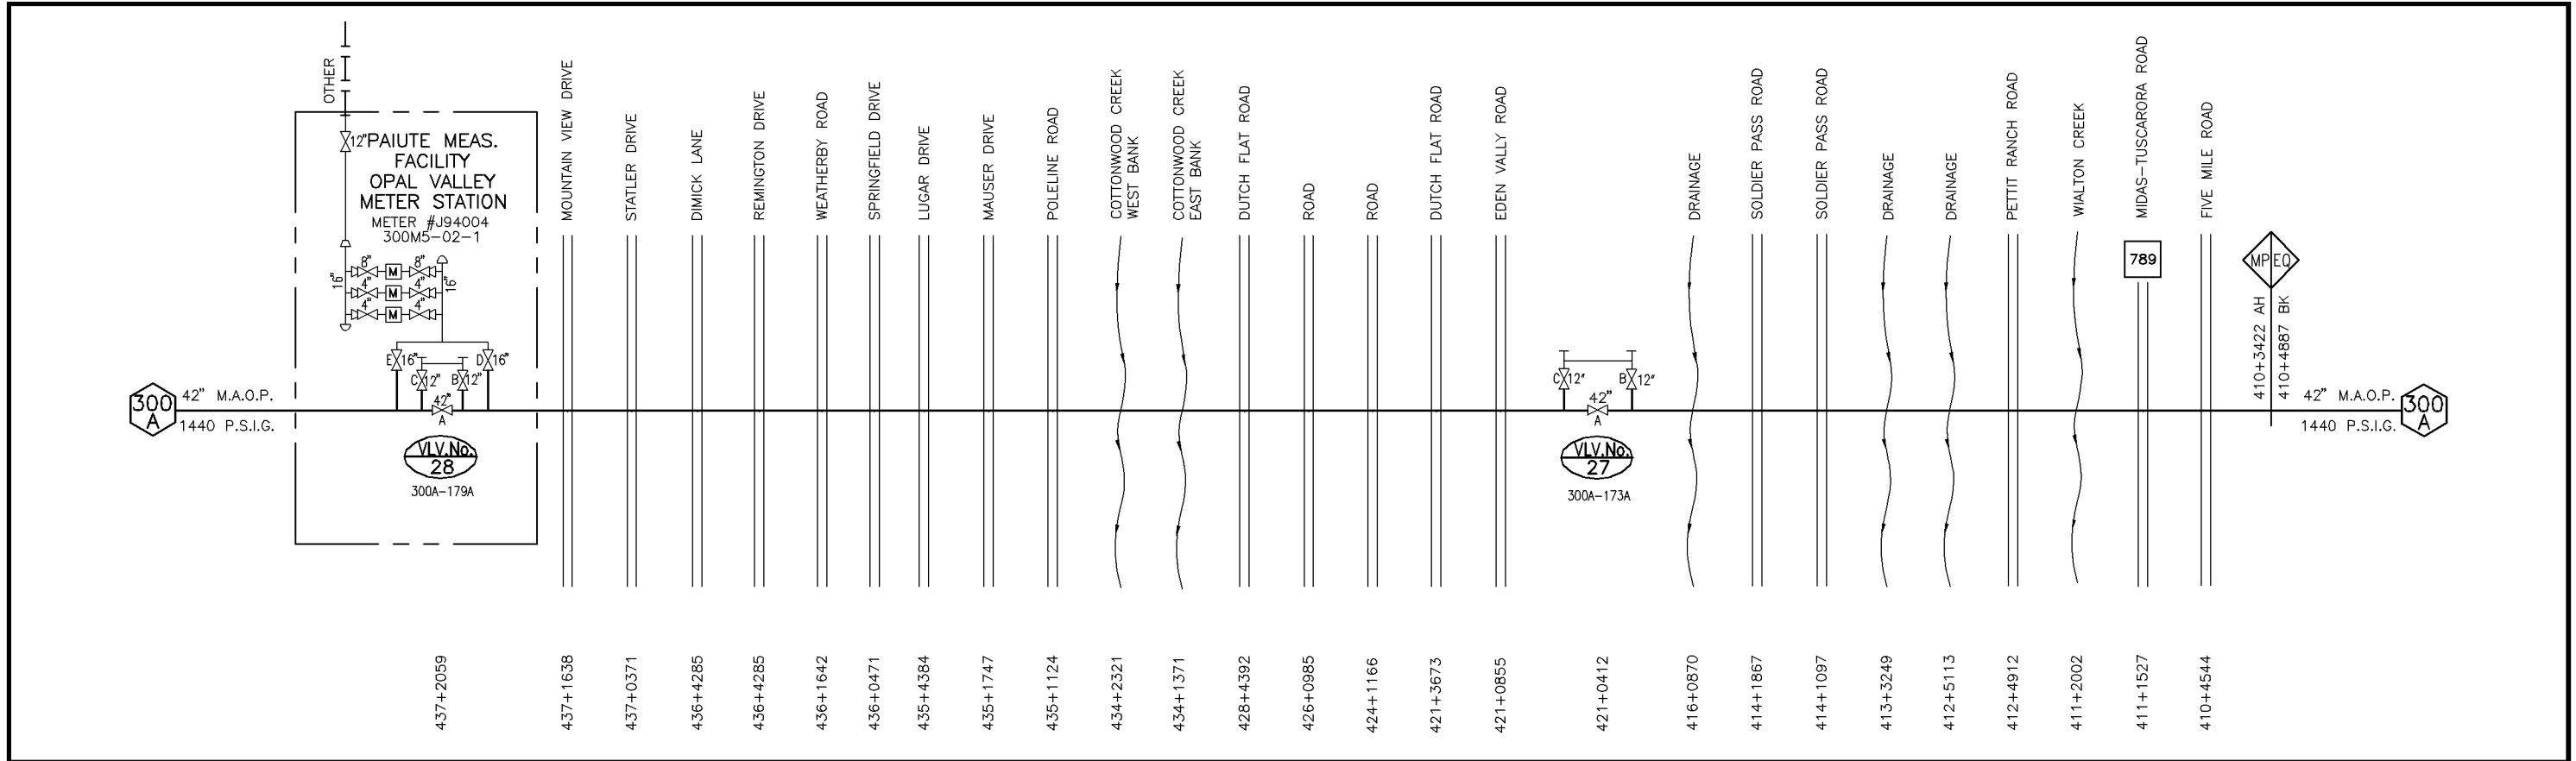

NOTES:				Division: ROCKY MOUNTAIN	Op. Area.: ELKO	<p style="text-align: center;"><b>PIPELINE SCHEMATIC</b></p> <p style="text-align: center;">LINE 300A RUBY PIPELINE</p>	<p style="text-align: center;">J-300-15</p>	
				State: OREGON	Co./Par.: "LAKE"			
				Dft: DLB	Date: 03/05/10			Scale: NTS
				Chk: ATB	Date: 03/08/10			Filename: 000J-0300-0-0001.dwg
0	6/18/10	DLB	ISSUED FOR CONSTRUCTION	122659	RJG	Appr: RJG	Date: 03/09/10	Rev. 0
NO.	DATE	BY	DESCRIPTION	PROJ. ID	APPR.			
			REVISIONS					