



Jul 19, 2010 - 10:16AM

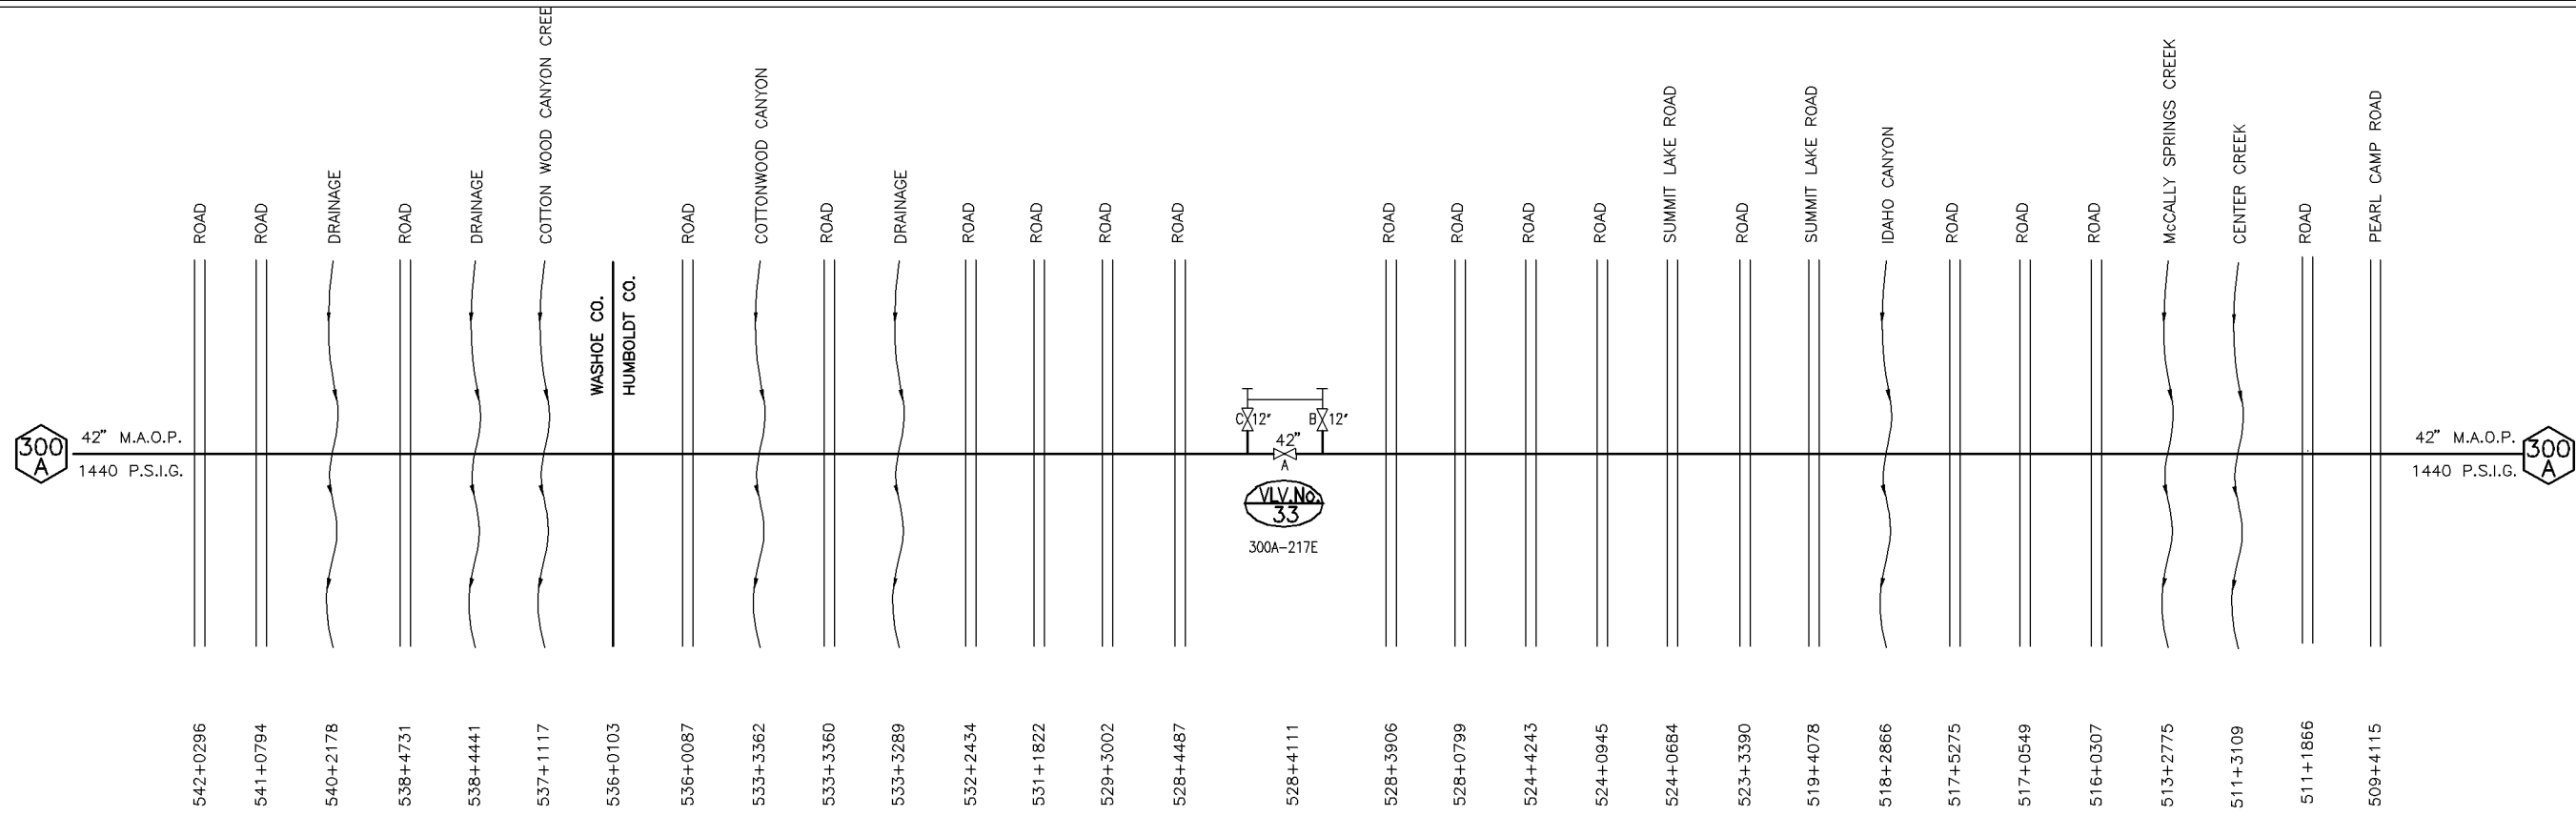

NOTES:				Division: ROCKY MOUNTAIN	Op. Area.: ELKO
0	6/18/10	DLB	ISSUED FOR CONSTRUCTION	State: OREGON	Co./Par.: "LAKE"
NO.	DATE	BY	DESCRIPTION	Dft: DLB	Date: 03/05/10
			REVISIONS	Chk: ATB	Date: 03/08/10
				Appr: RJG	Date: 03/09/10
				Scale: NTS	Filename: 000J-0300-0-0001.dwg

PIPELINE SCHEMATIC
LINE 300A
RUBY PIPELINE

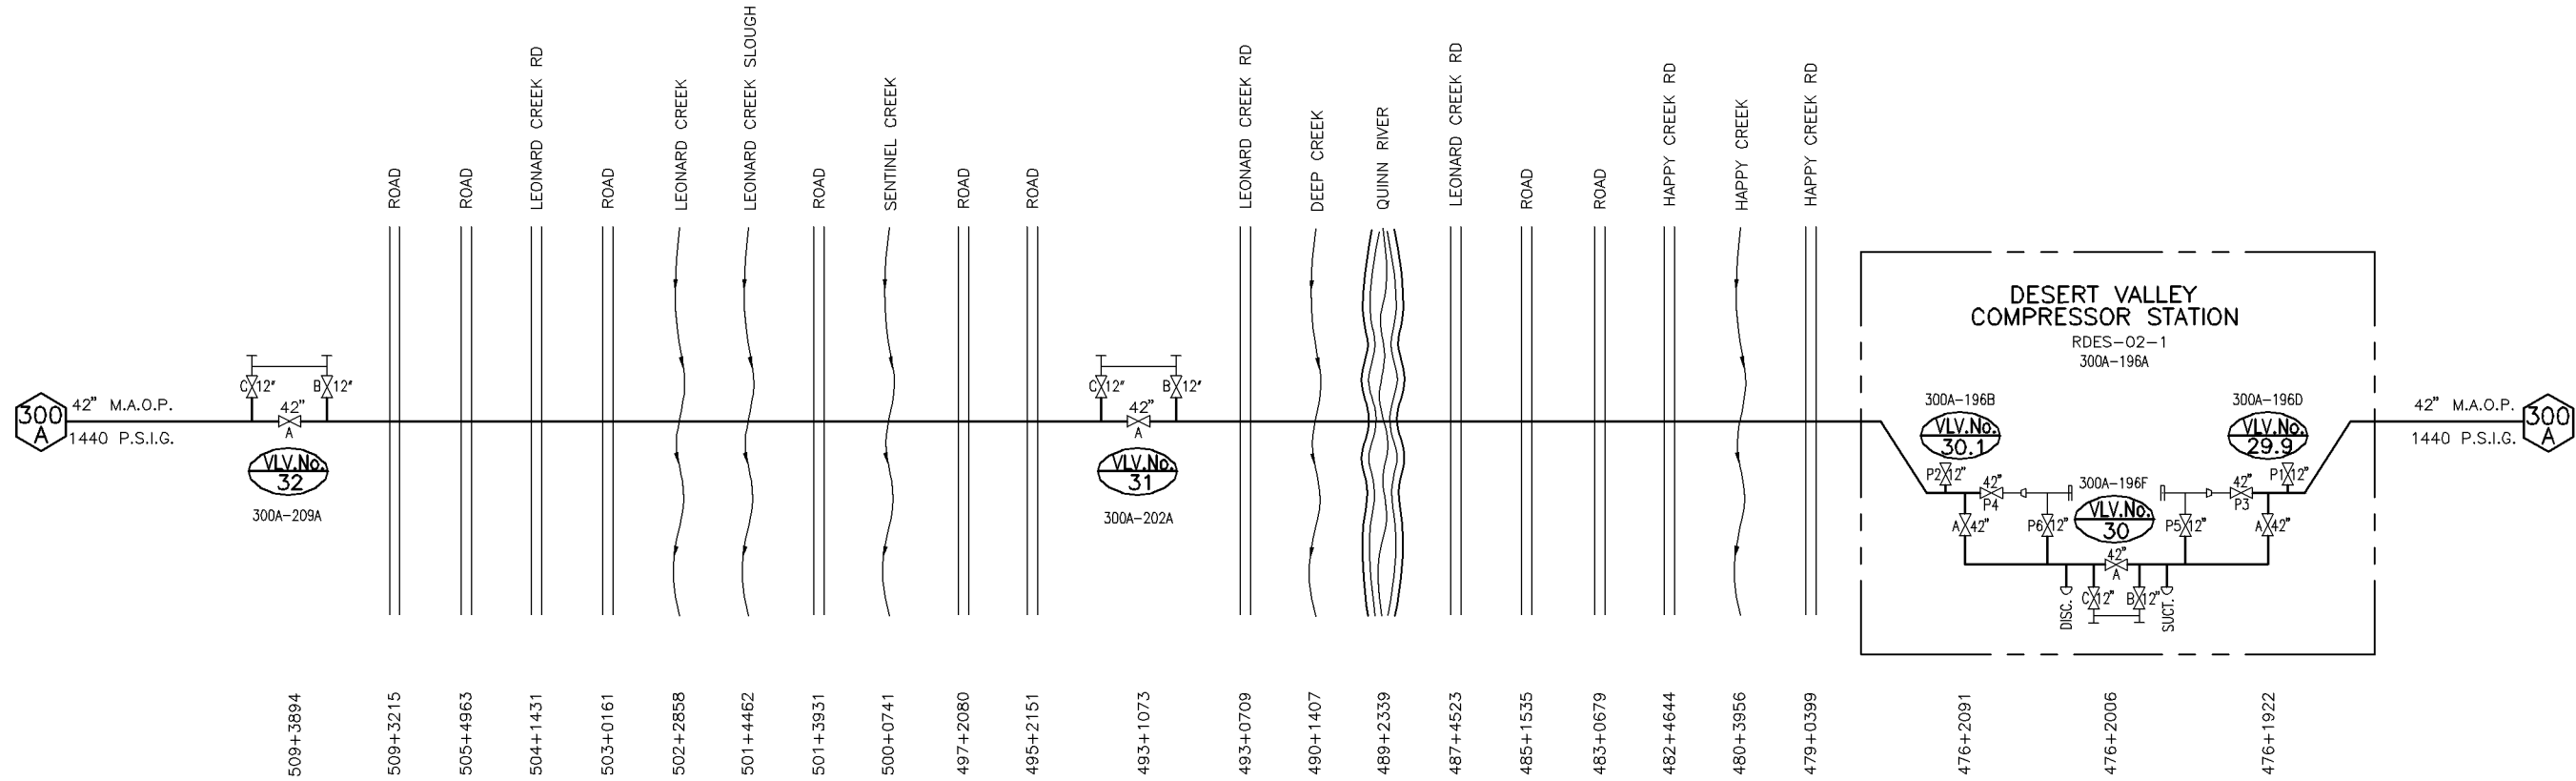

J-300-16

Rev. 0