
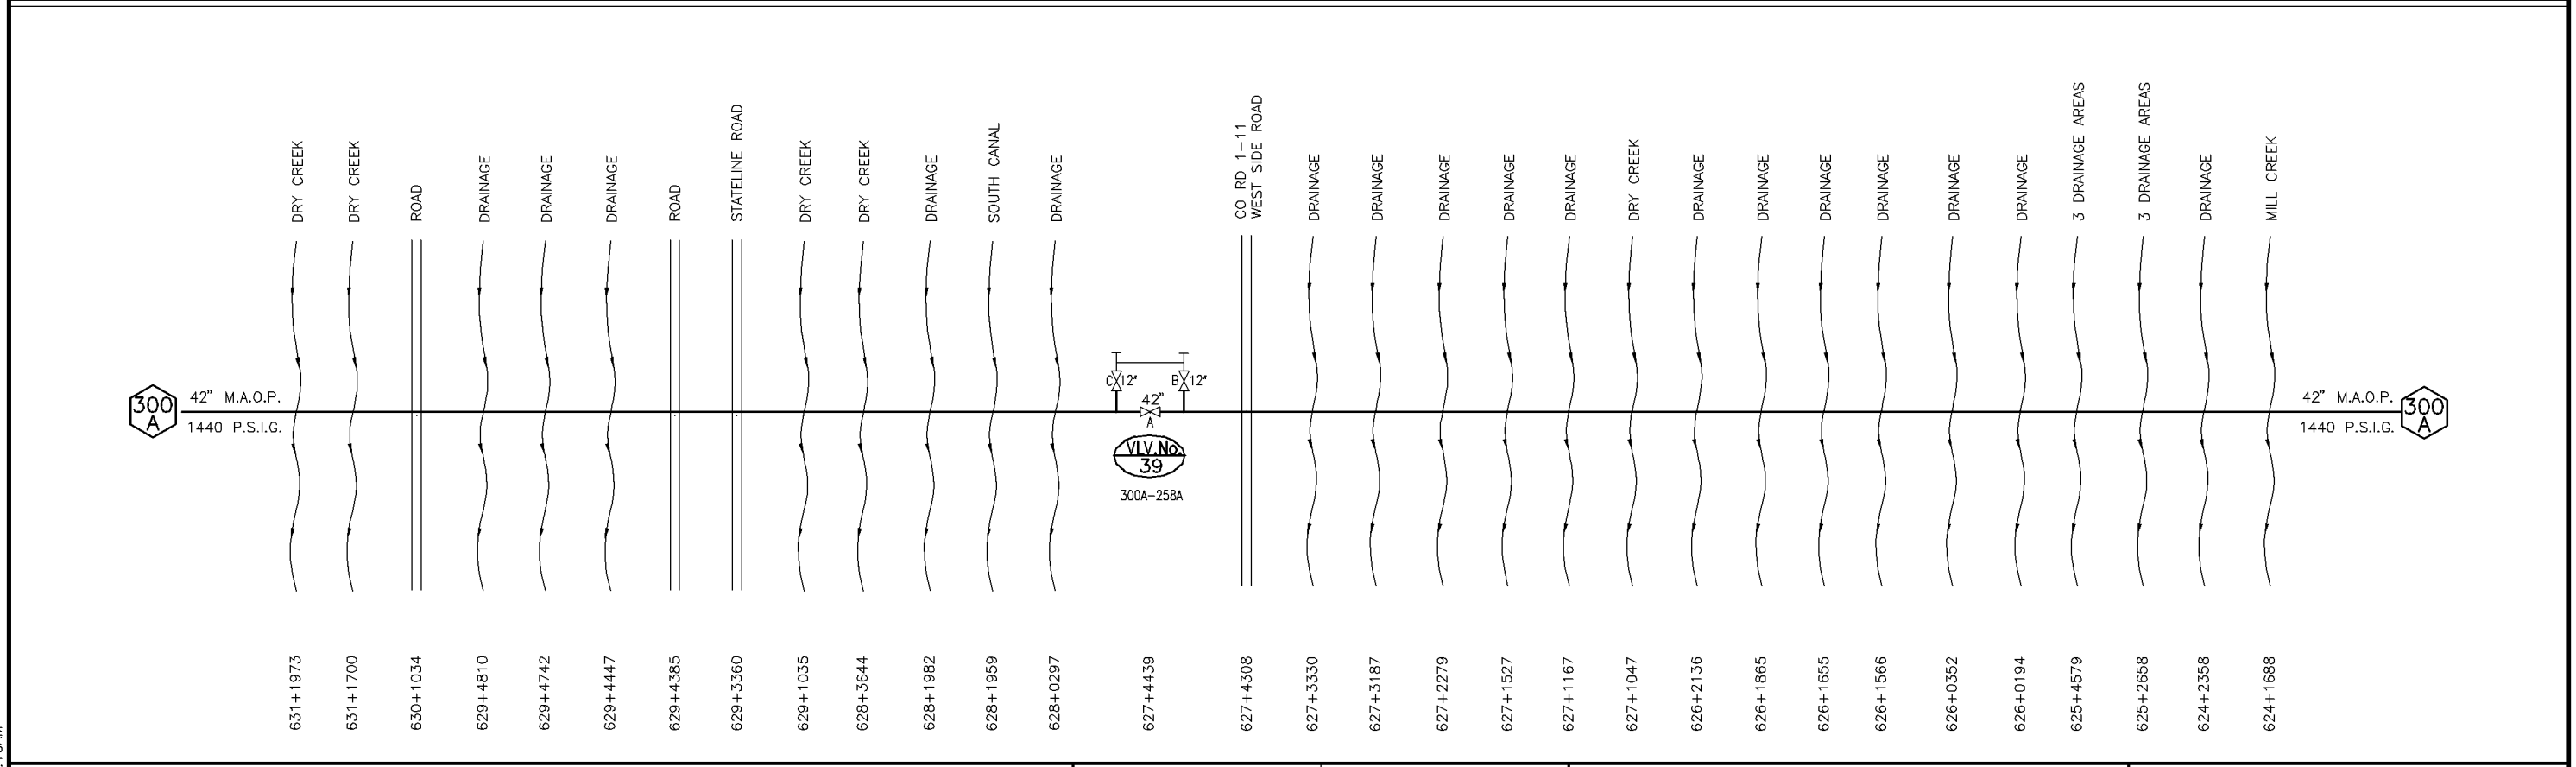


Jul 19, 2010 - 10:16AM

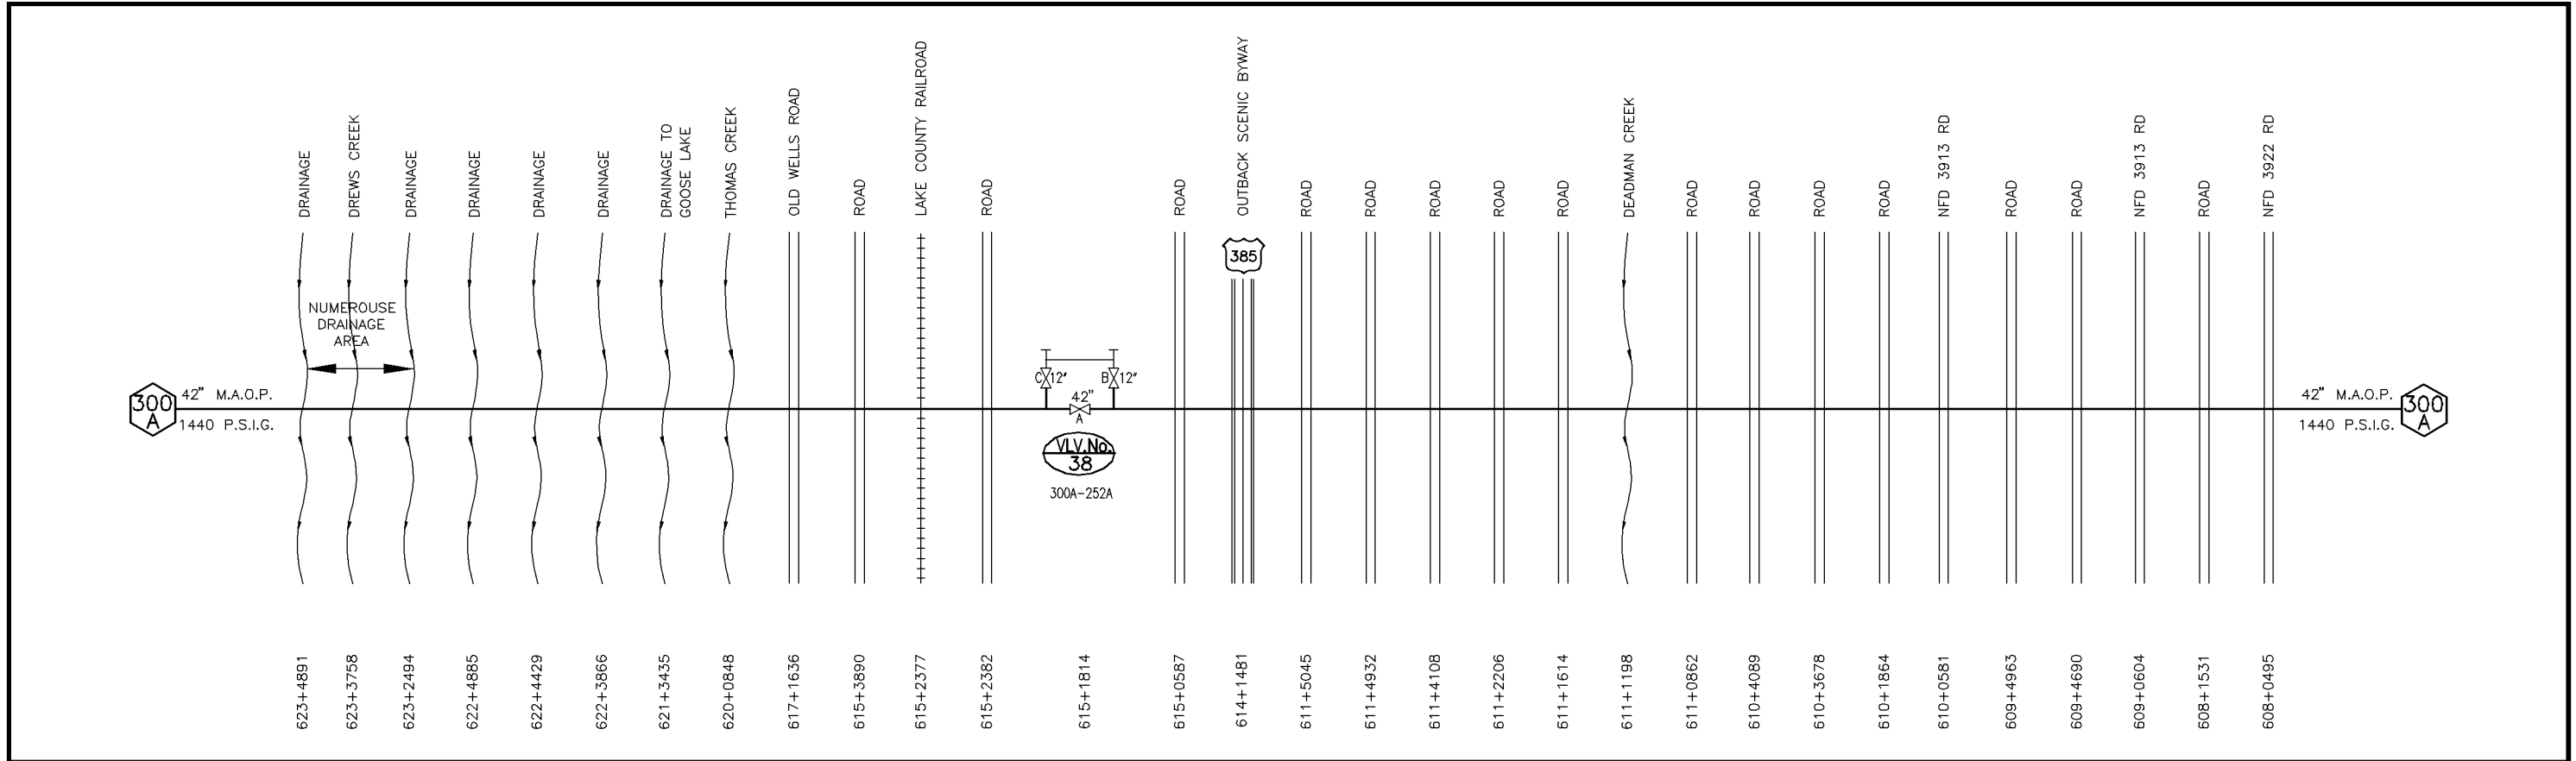

NOTES:				Division: ROCKY MOUNTAIN		Op. Area.: ELKO		<b>PIPELINE SCHEMATIC</b>  <b>LINE 300A</b> <b>RUBY PIPELINE</b>					
				State: OREGON		Co./Par.: "LAKE"							
				Dft: DLB		Date: 03/05/10						Scale: NTS	
				Date: 03/08/10		Date: 03/09/10						Filename: 000J-0300-0-0001.dwg	
0	6/18/10	DLB	ISSUED FOR CONSTRUCTION	122659	RJG					Rev. 0			
REVISIONS				PROJ. ID	APPR.					J-300-18			