


Jul 19, 2010 - 10:16AM

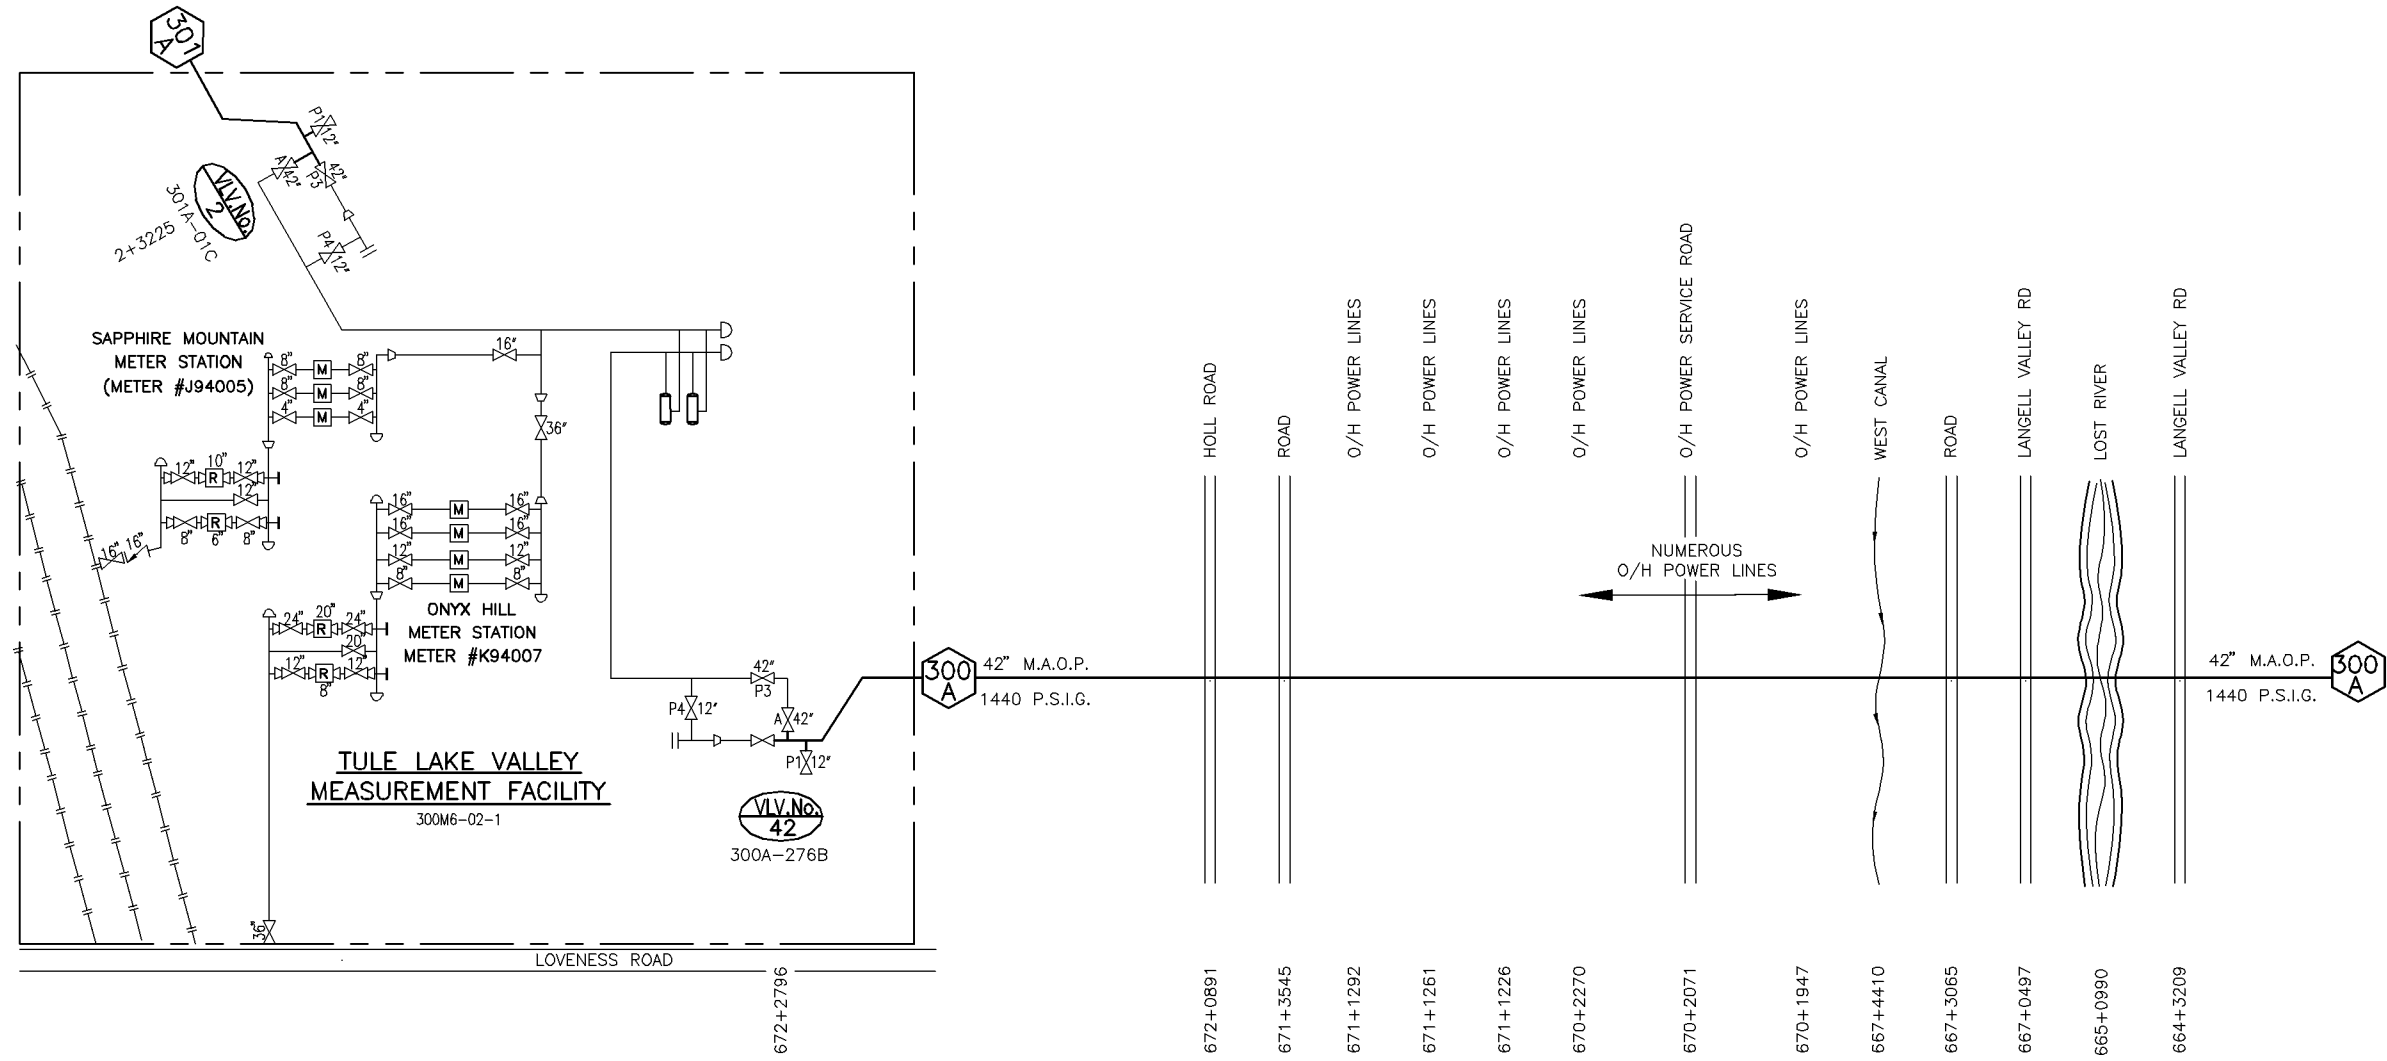

NOTES:				PROJ. ID	APPR.	Division:	Op. Area.:
0	6/18/10	DLB	ISSUED FOR CONSTRUCTION	122659	RJG	ROCKY MOUNTAIN	ELKO
NO.	DATE	BY	DESCRIPTION	PROJ. ID	APPR.	State:	Co./Par.:
			REVISIONS			OREGON	"LAKE"
						Dft: DLM	Scale:
						Date: 03/05/10	NTS
						Chk: ATB	Filename:
						Date: 03/08/10	000J-0300-0-0001.dwg
						Appr: RJG	Date: 03/09/10

PIPELINE SCHEMATIC
LINES 300A AND 301A
RUBY PIPELINE



J-300-20

Rev. 0