
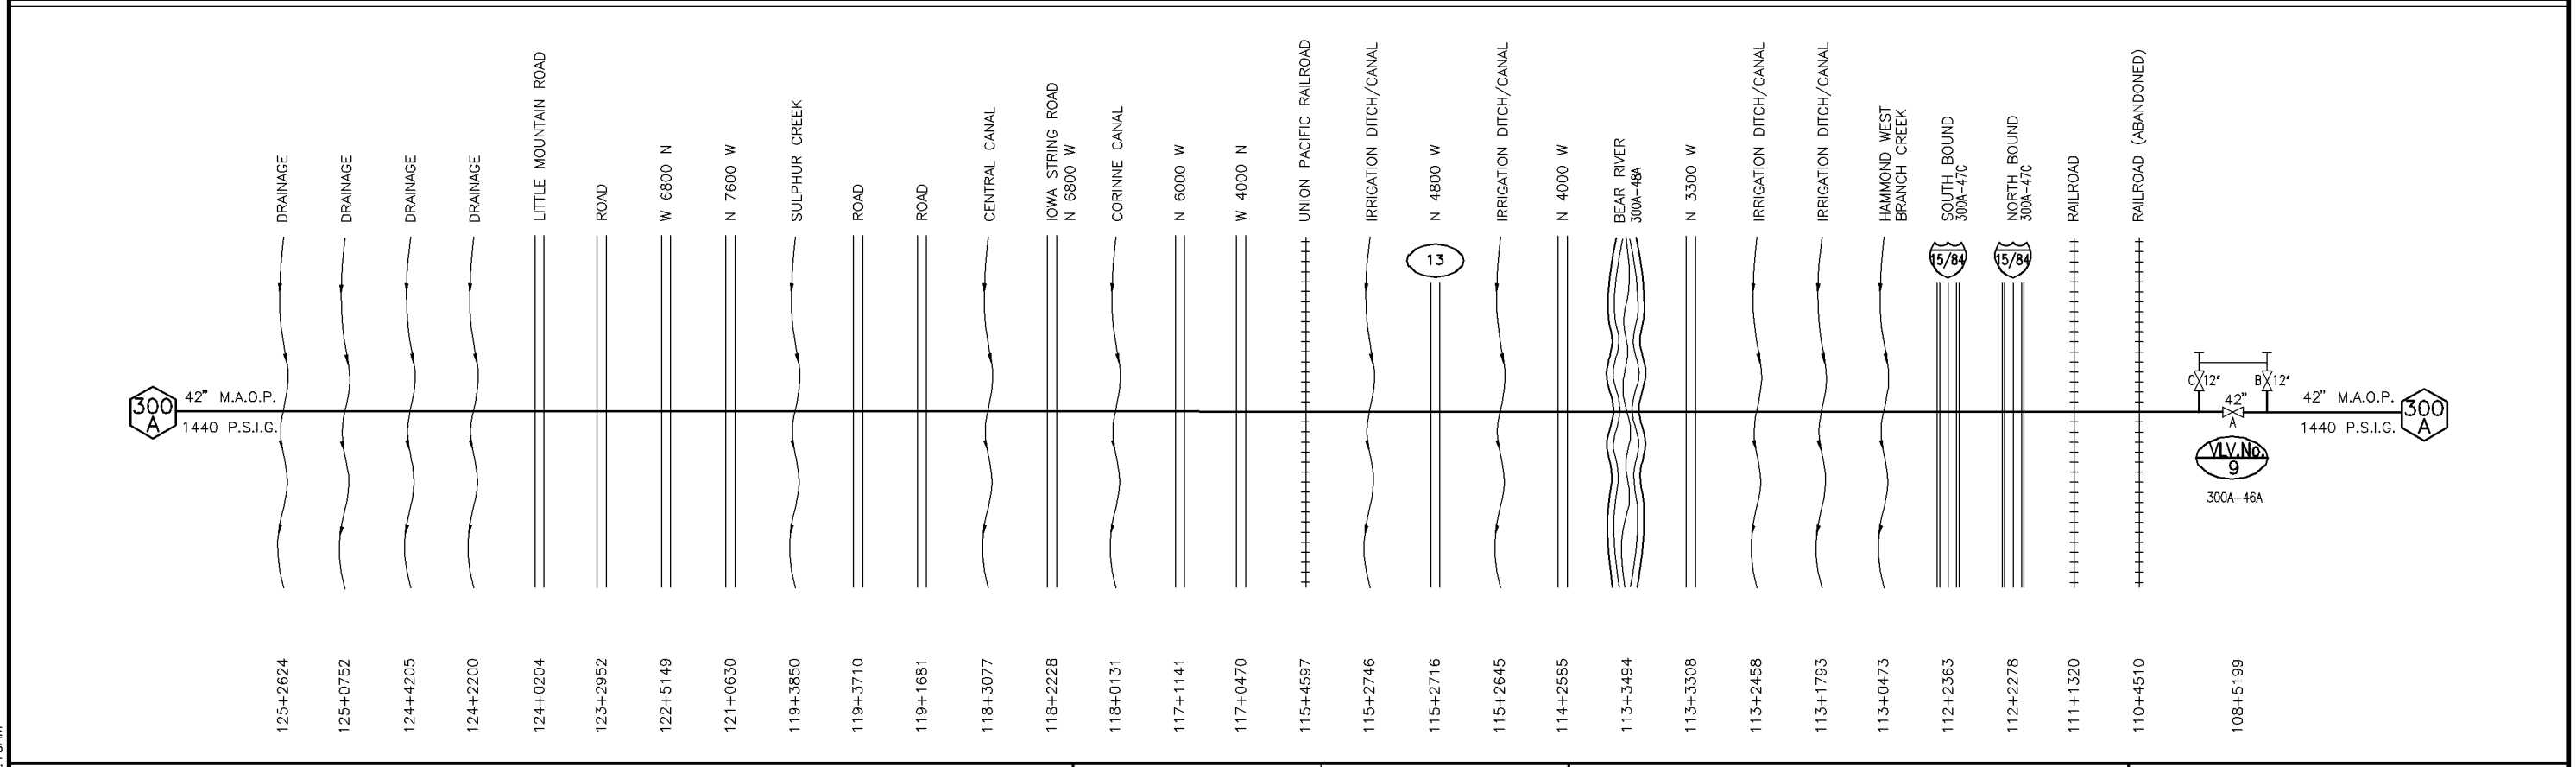


Jul 19, 2010 - 10:16AM

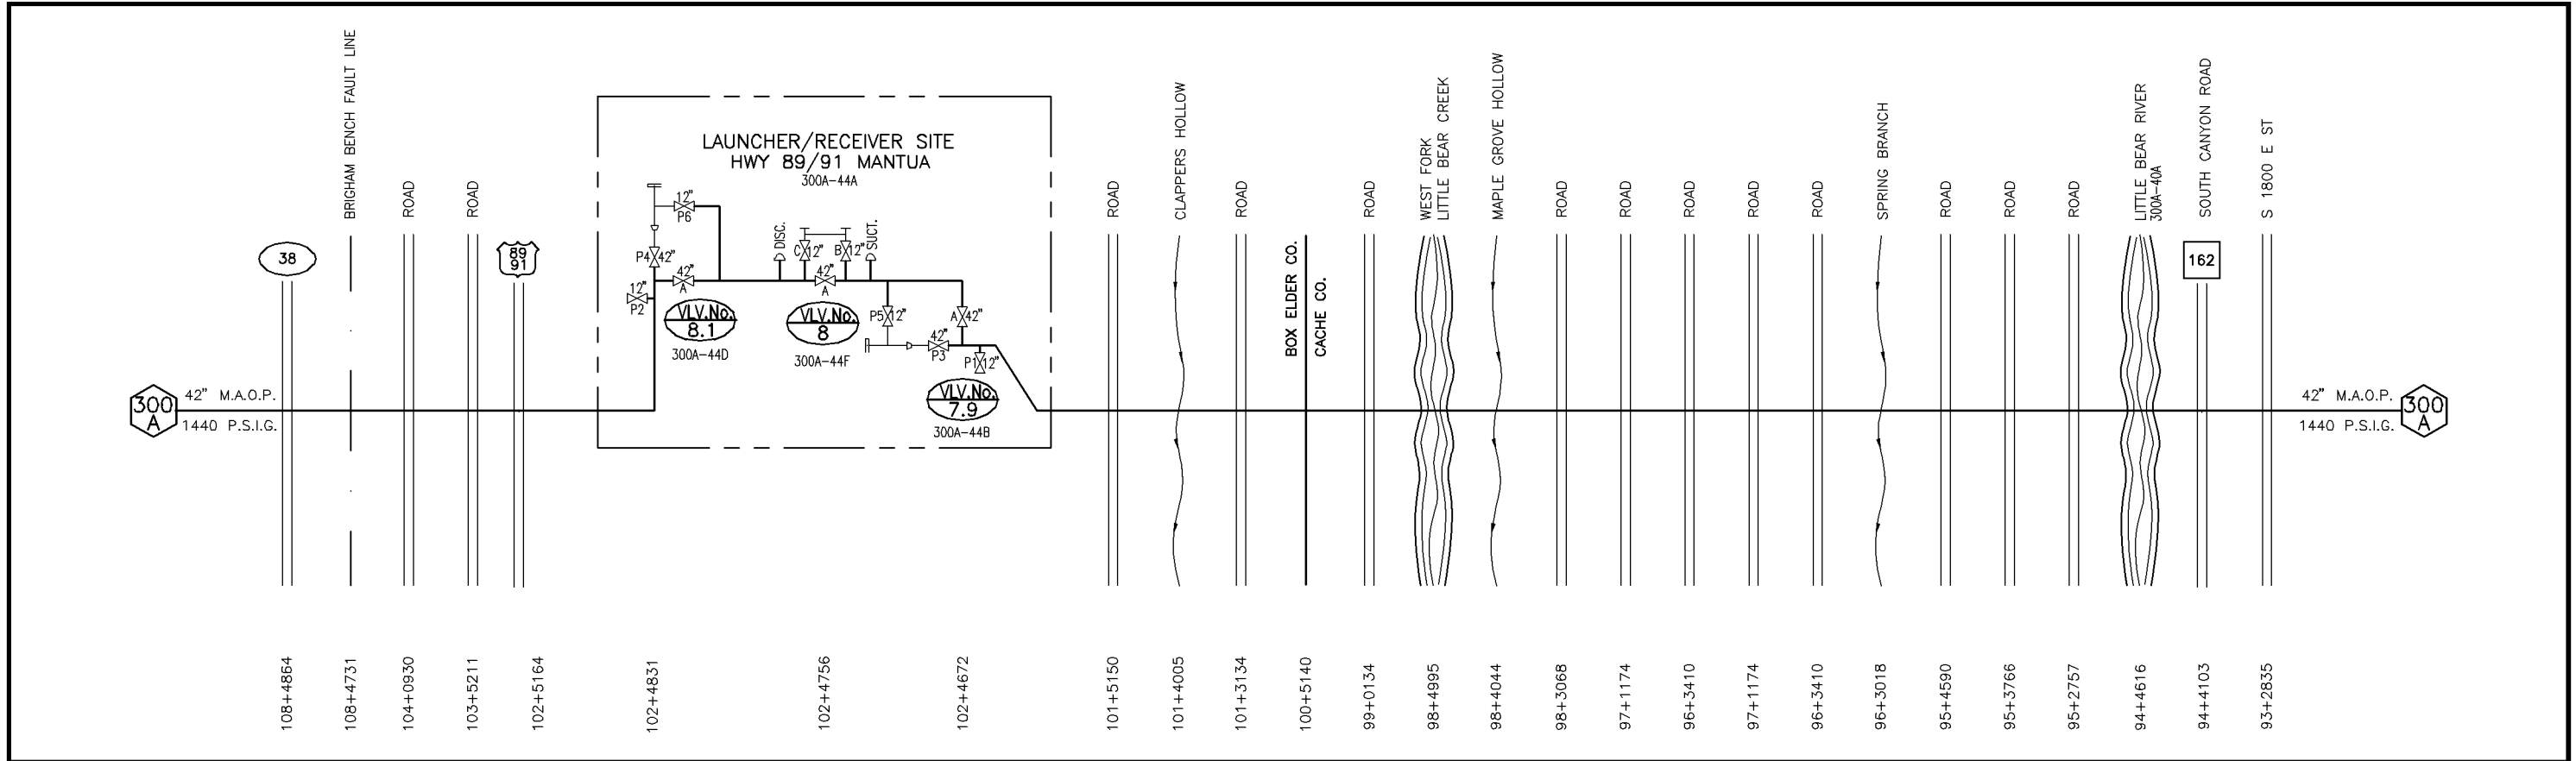

NOTES:

NO.	DATE	BY	DESCRIPTION
0	6/18/10	DLB	ISSUED FOR CONSTRUCTION

PROJ. ID	APPR.
122659	RJG

Division:	ROCKY MOUNTAIN	Op. Area.:	ELKO
State:	"UTAH/NEVADA"	Co./Par.:	"BOX ELDER/ELKO"
Dft:	DLB	Date:	03/05/10
Scale:	NTS		
Chk:	ATB	Date:	03/08/10
Appr:	RJG	Date:	03/09/10
Filename:	000J-0300-0-0001.dwg		

**PIPELINE SCHEMATIC**  
**LINE 300A**  
**RUBY PIPELINE**



**RUBY PIPELINE LLC**

J-300-5

Rev.	0
------	---