
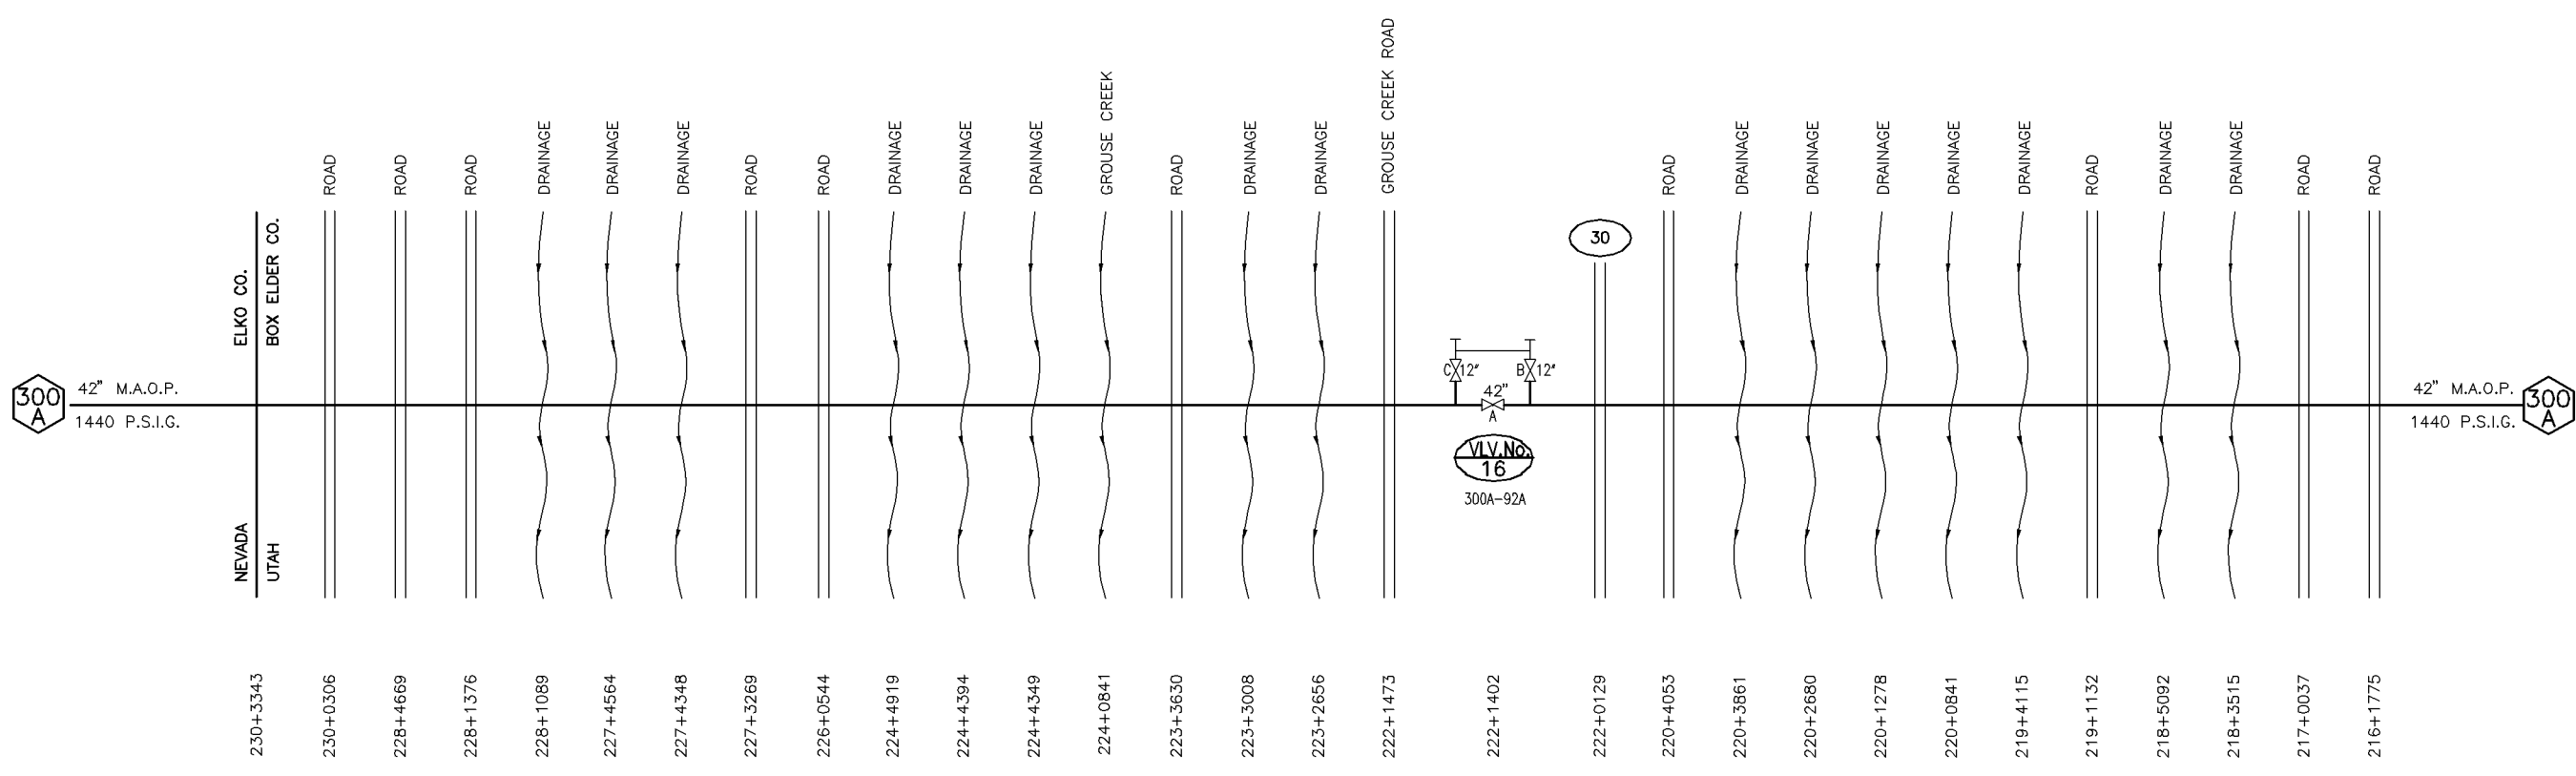


Jul 19, 2010 - 10:16AM

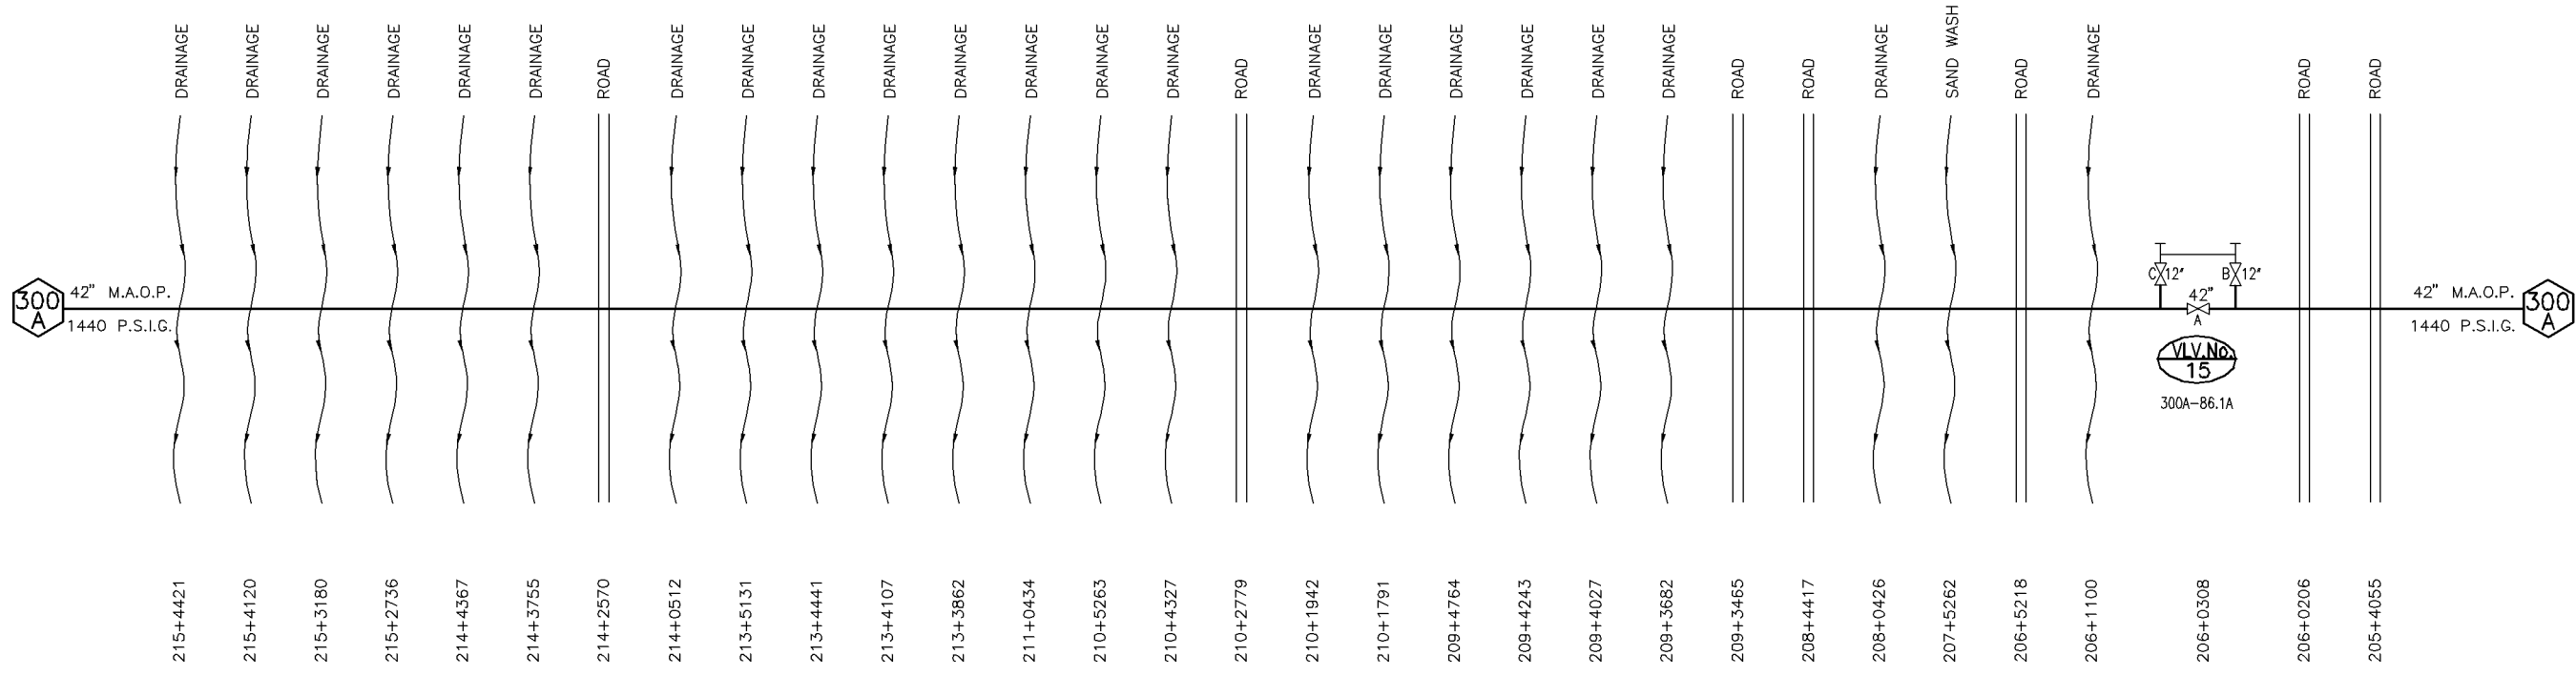


NOTES:

NO.	DATE	BY	DESCRIPTION
0	6/18/10	DLB	ISSUED FOR CONSTRUCTION
			REVISIONS

Division:	ROCKY MOUNTAIN	Op. Area.:	ELKO
State:	OREGON	Co./Par.:	"LAKE"
Dft:	DLB	Date:	03/05/10
Chk:	ATB	Date:	03/08/10
Appr:	RJG	Date:	03/09/10
		Scale:	NTS
		Filename:	000J-0300-0-0001.dwg

**PIPELINE SCHEMATIC**  
**LINE 300A**  
**RUBY PIPELINE**



**RUBY PIPELINE LLC**

J-300-9

Rev.	0
------	---