


Jul 20, 2010 - 10:12AM

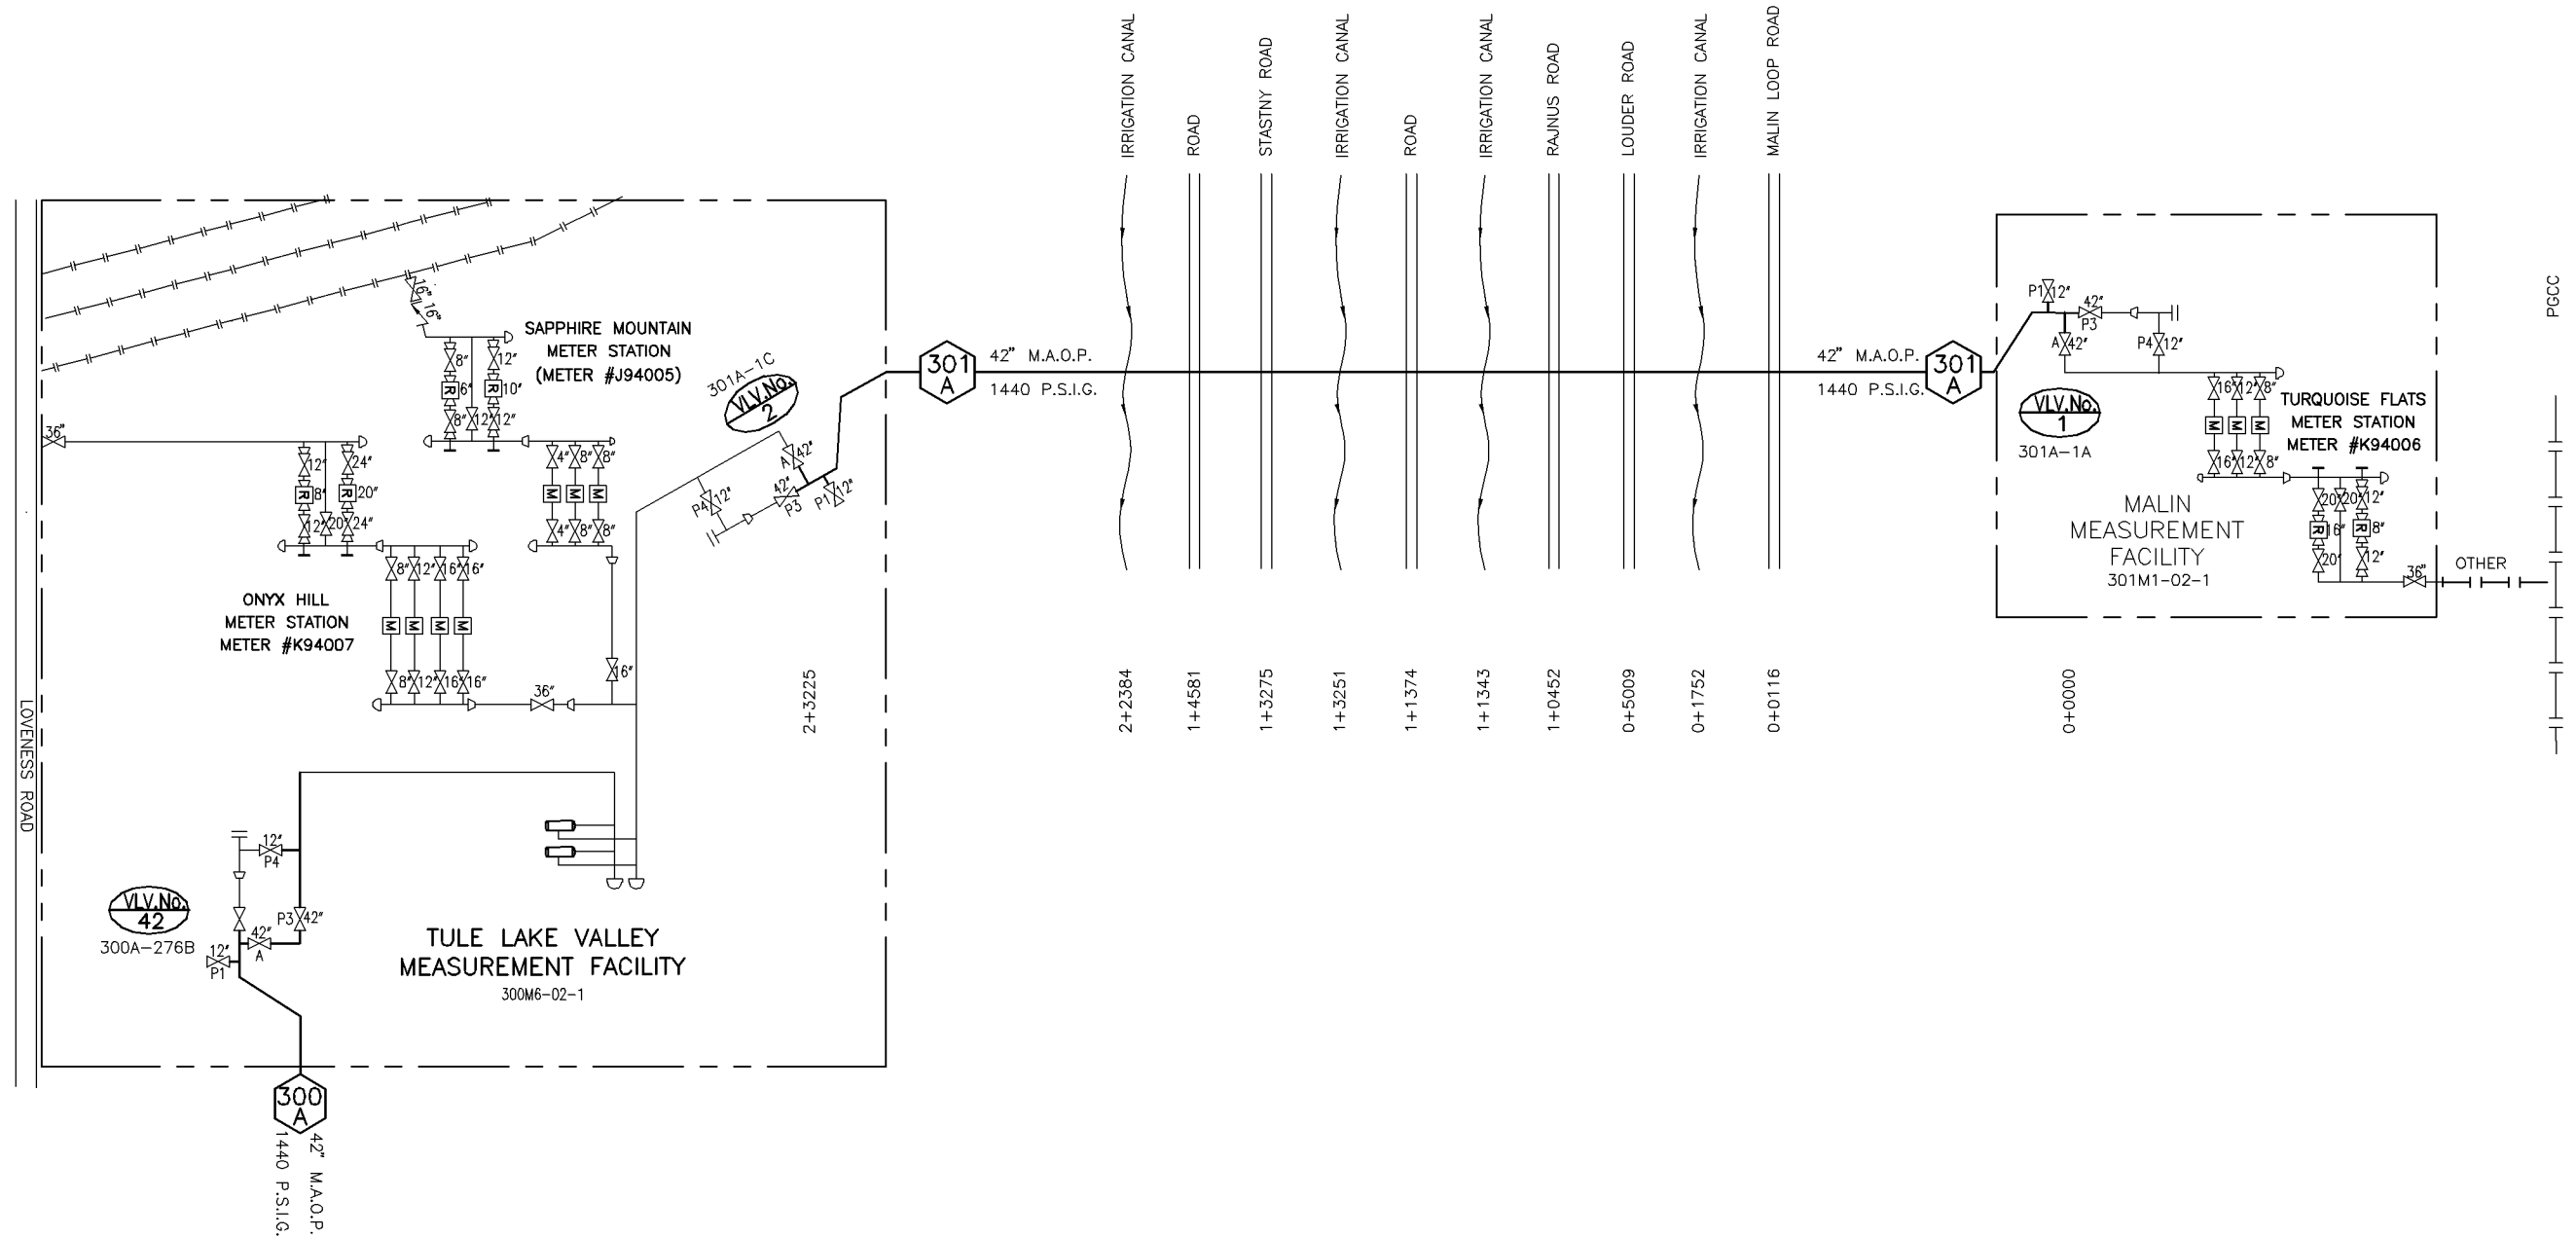

NOTES: MP+FOOTAGE PER ALIGNMENT SHEET

NO.	DATE	BY	DESCRIPTION	PROJ. ID	APPR.
A	3/8/10	DLB	IMPLEMENTATION FILING 3/18/10	135188	RJG
REVISIONS					

Division:	ROCKY MOUNTAIN	Op. Area.:	ELKO
State:	OREGON	Co./Par.:	*KLAMATH*
Dft:	DLB	Date:	07-30-2009
Scale:	NTS		
Filename:	000J-0301-0-0001.dwg		
Appr:	MVL	Date:	

**PIPELINE SCHEMATIC**  
**MALIN LATERAL LINE 301A**  
**RUBY PIPELINE**



**RUBY PIPELINE LLC**

J-301-1

Rev. A

IMPLEMENTATION PLAN 7/19/2010